



FRONT ELEVATION



COPYRIGHT
JENISH HOUSE DESIGN LIMITED

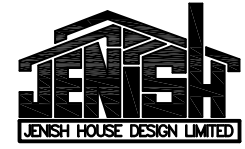


REAR ELEVATION

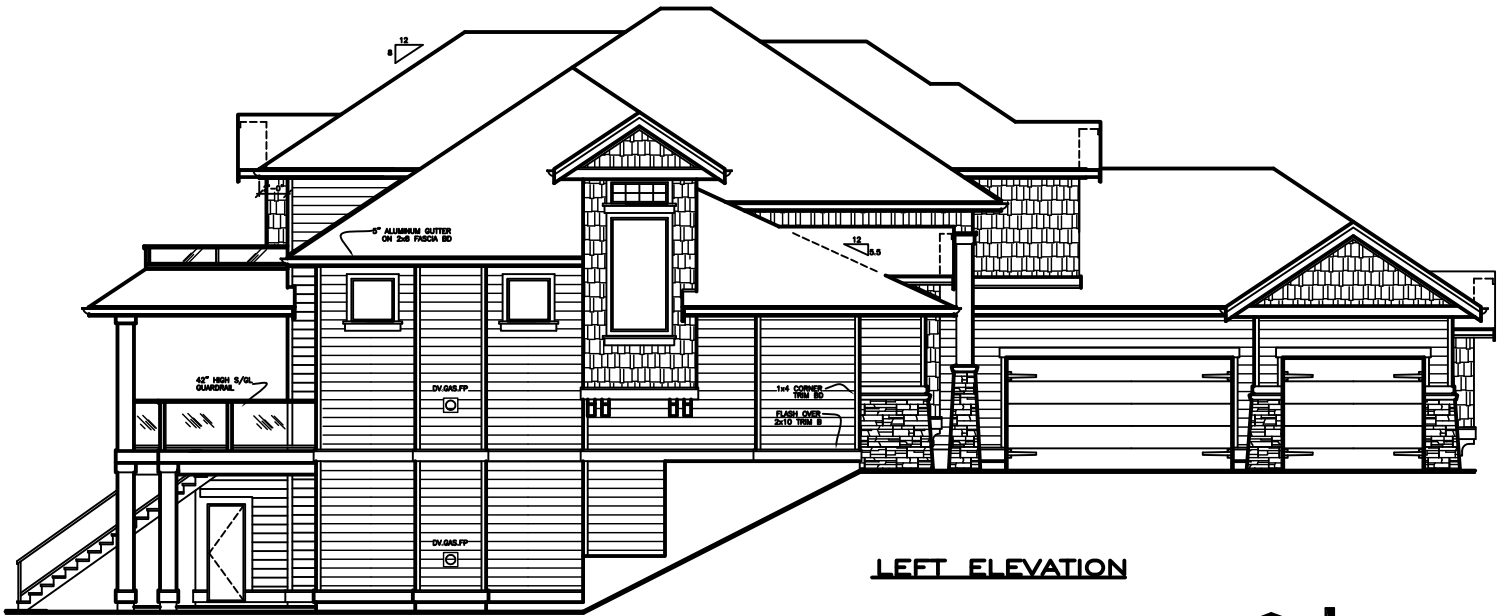


LEFT ELEVATION


NOTE:
GLASS AREA MAY NEED TO BE
REDUCED DUE TO LIGHTING DISTANCE
COMPARE WITH LOCAL BY LAWS &
BUILDING CODE.

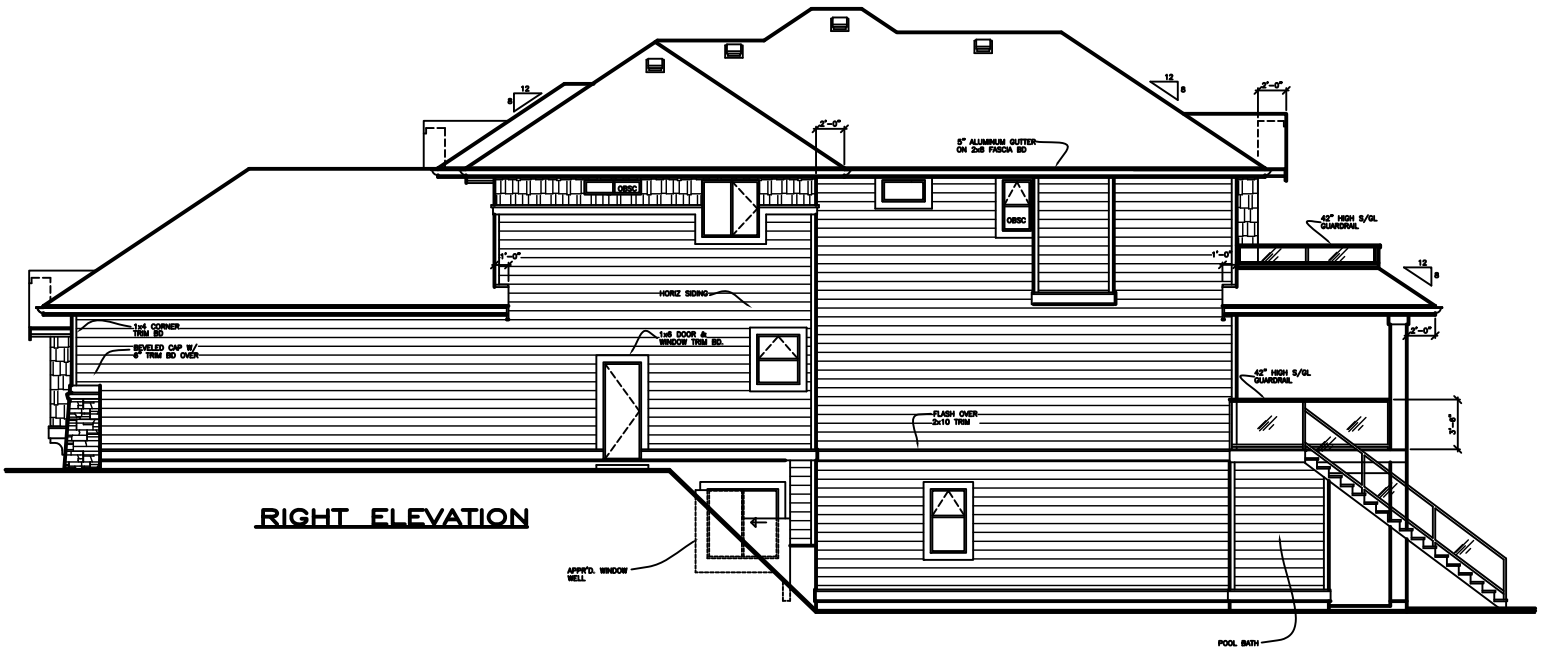

RIGHT ELEVATION

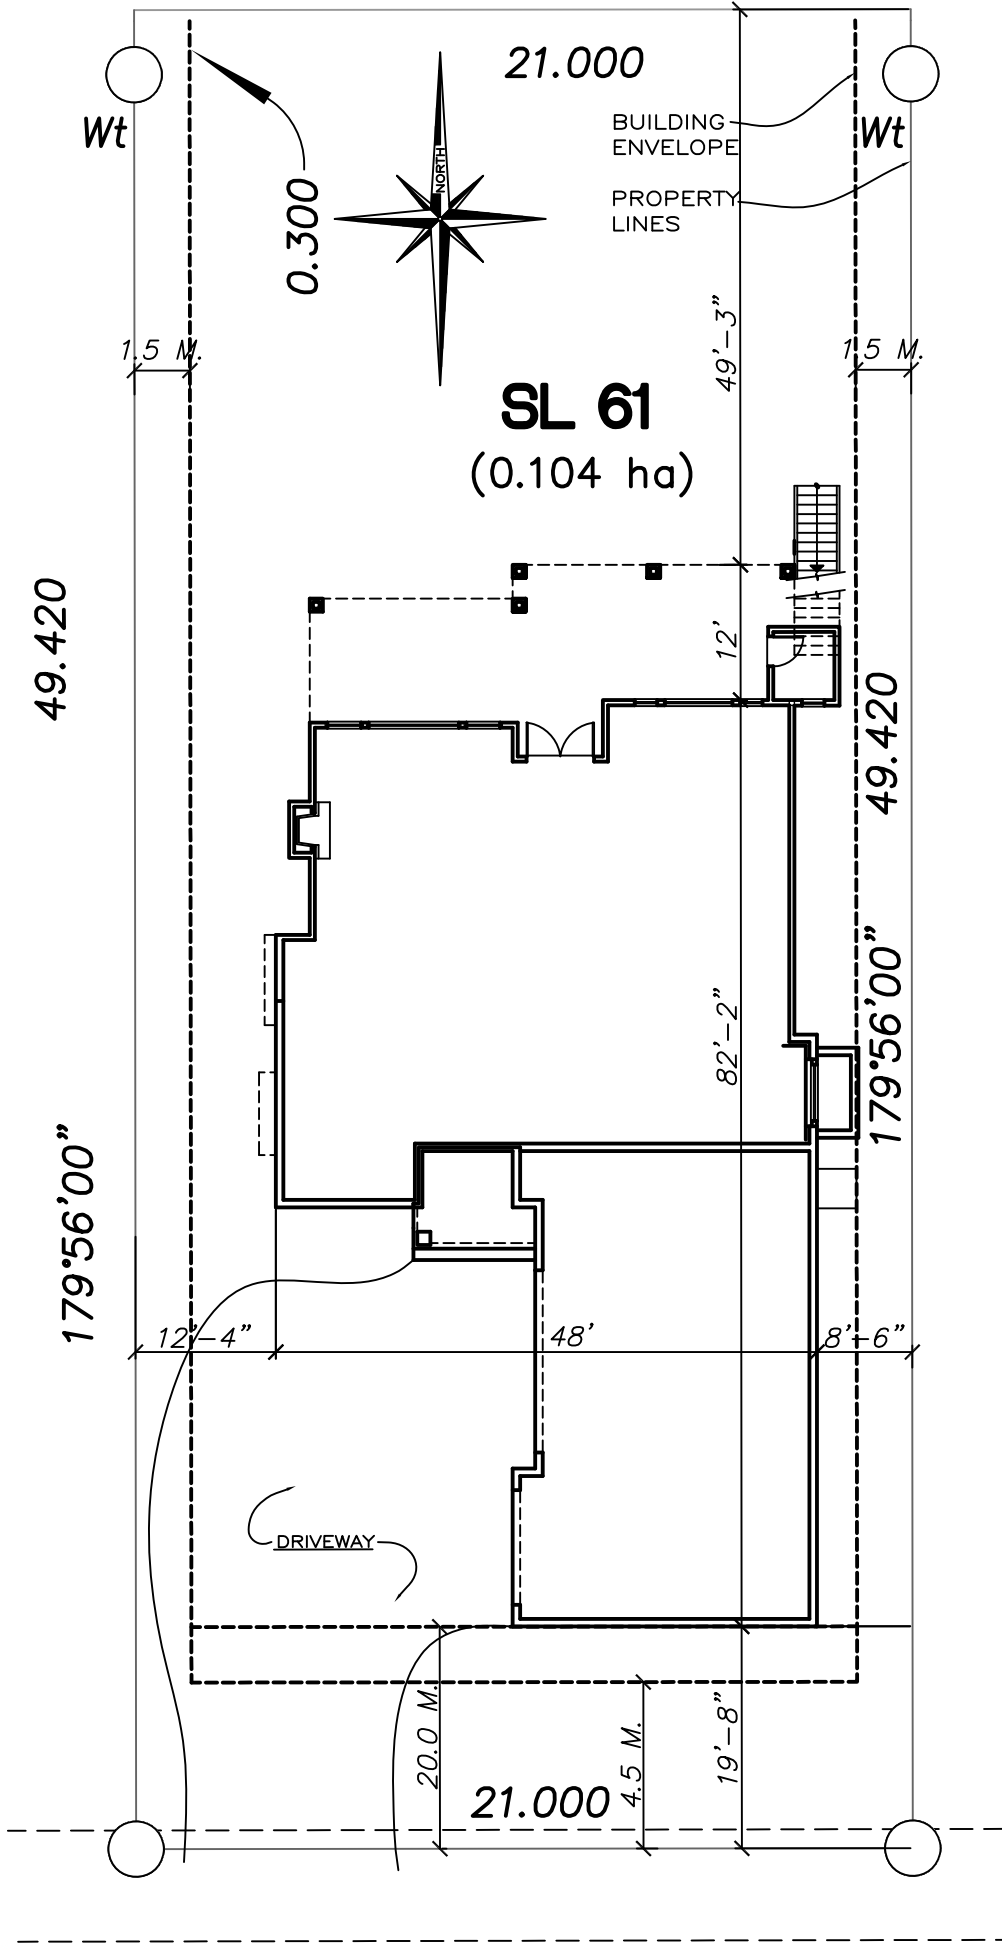


STREET: _____

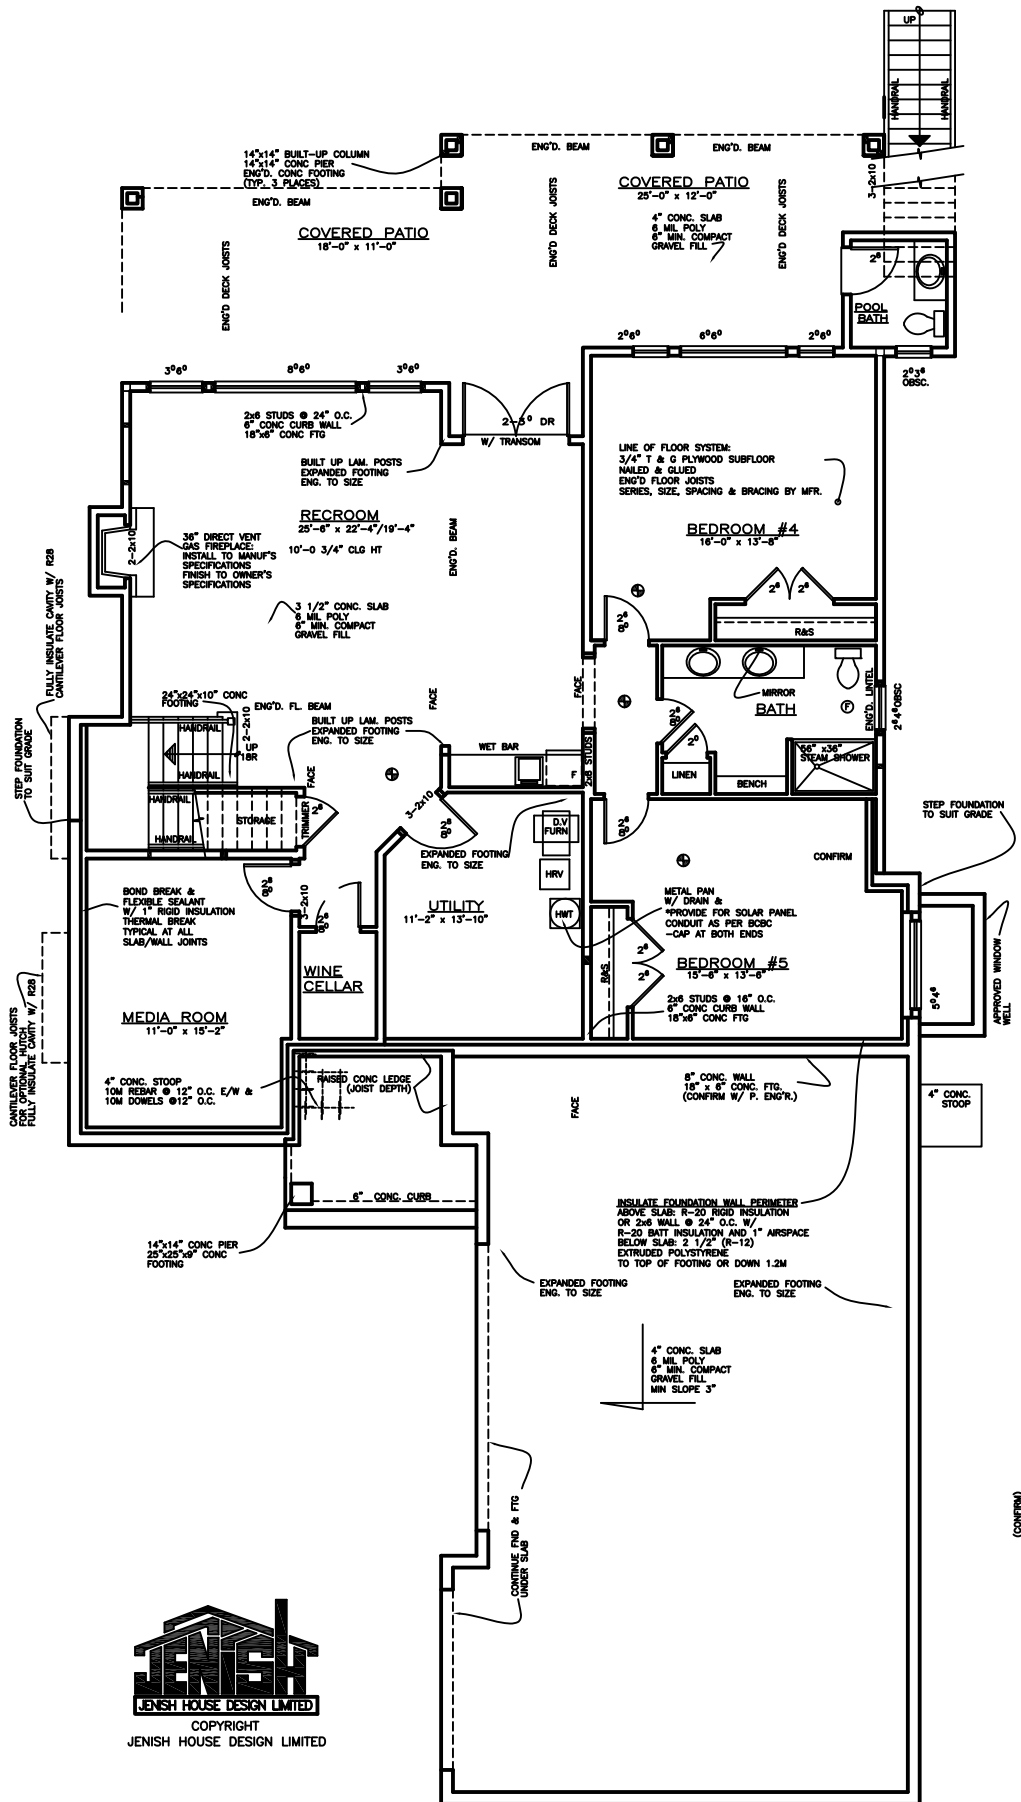

BASEMENT/FOUNDATION PLAN

1628 SQ. FT. FINISHED
 160 SQ. FT. UNFINISHED
 10' CLG.


NOTE:
 SOME BEA
 REQUIRED
 DUE TO R
 IN THE B
 RESPONSII
 OR BUILD

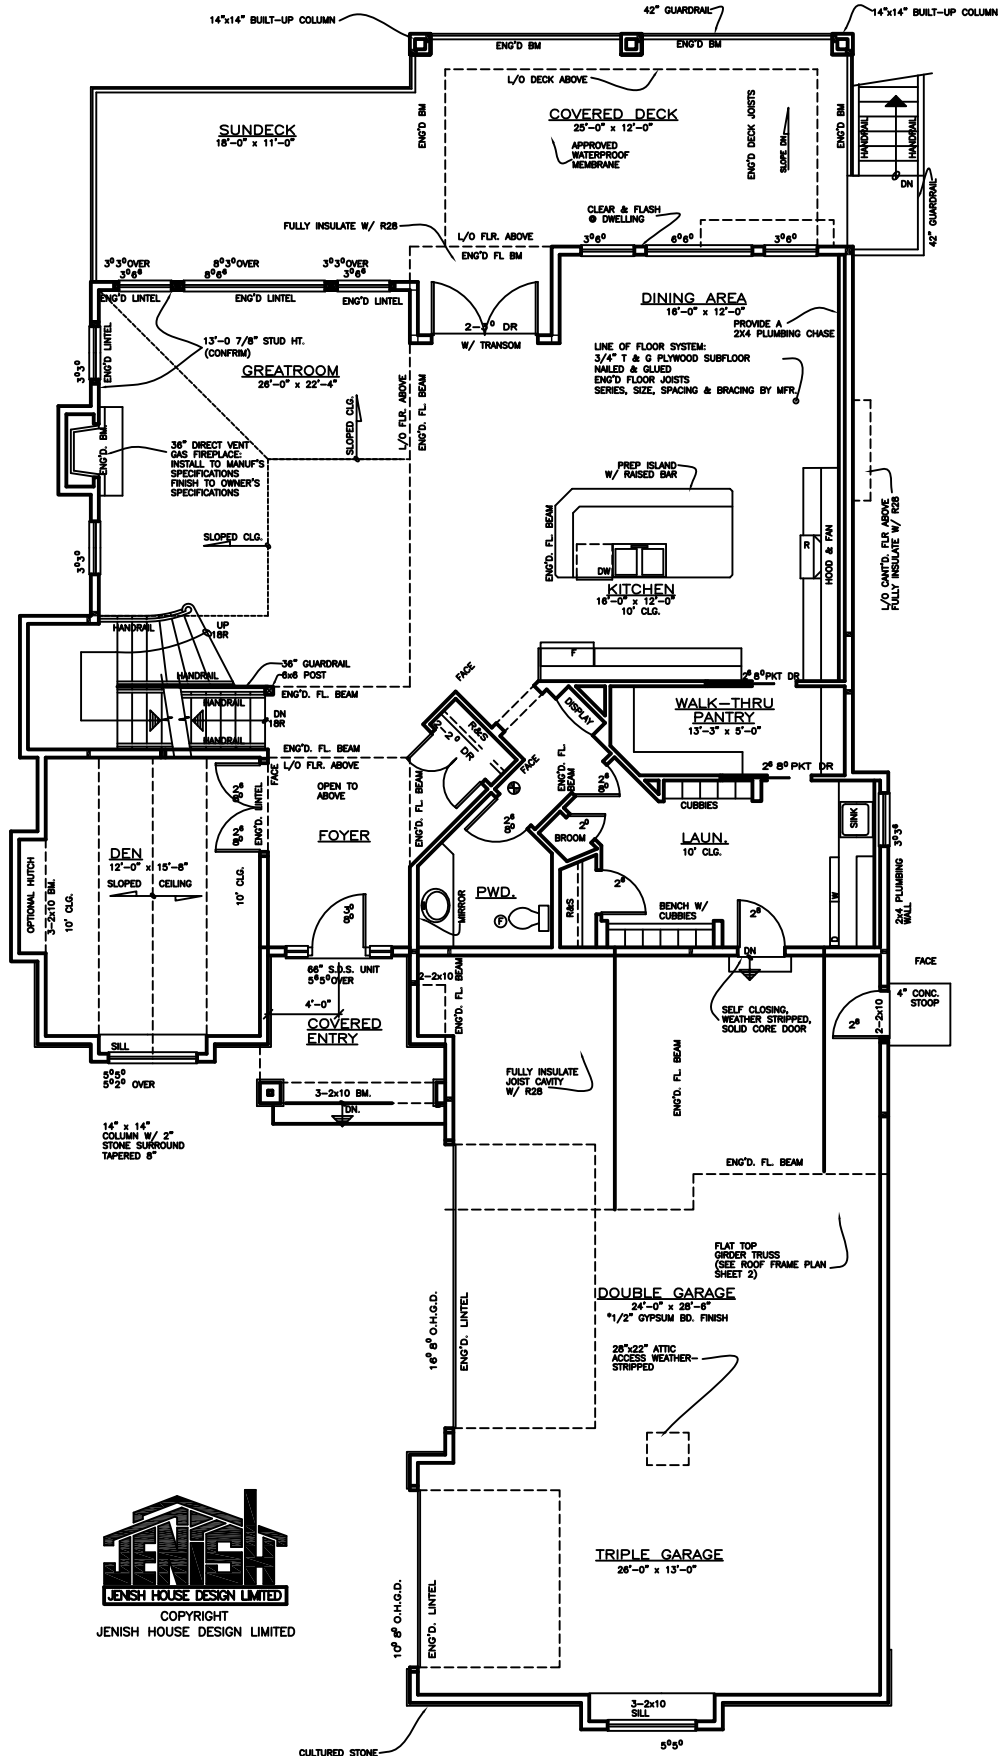

COPYRIGHT
JENISH HOUSE DESIGN LIMITED

PROVIDE ROUGH-IN SUBFLOOR DEPRESSURIZATION SYSTEM,
4" GRANULAR FILL BELOW SLAB AND PROVIDE 4" PIPE WITH
CONNECTION FOR FUTURE DEPRESSURIZATION EQUIPMENT AND AIRTIGHT CAP
TO BE PASSIVELY VENTED TO EXTERIOR, TO BE TERMINATED OUTSIDE

MAIN FLOOR PLAN
1808 SQ. FT.
GARAGE AREA=1115 SQ. FT.
10' CLG.

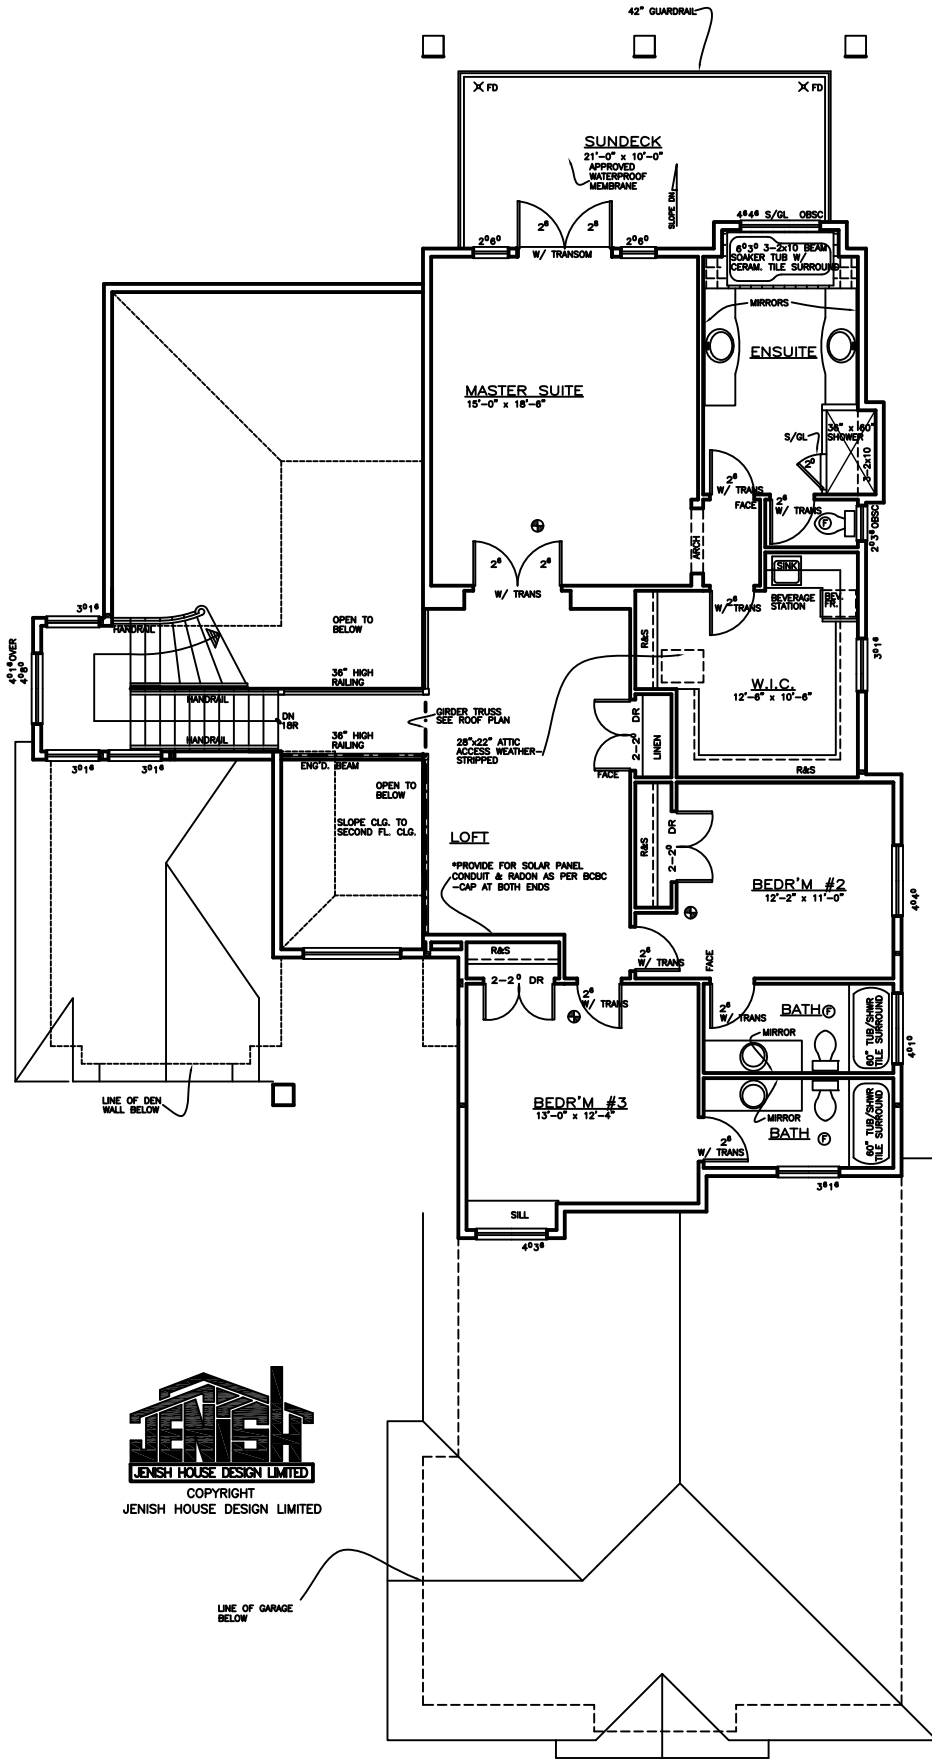

SECOND FLOOR PLAN
 1487 SQ.FT.
 9' CLG.