


FRONT ELEVATION




REAR ELEVATION

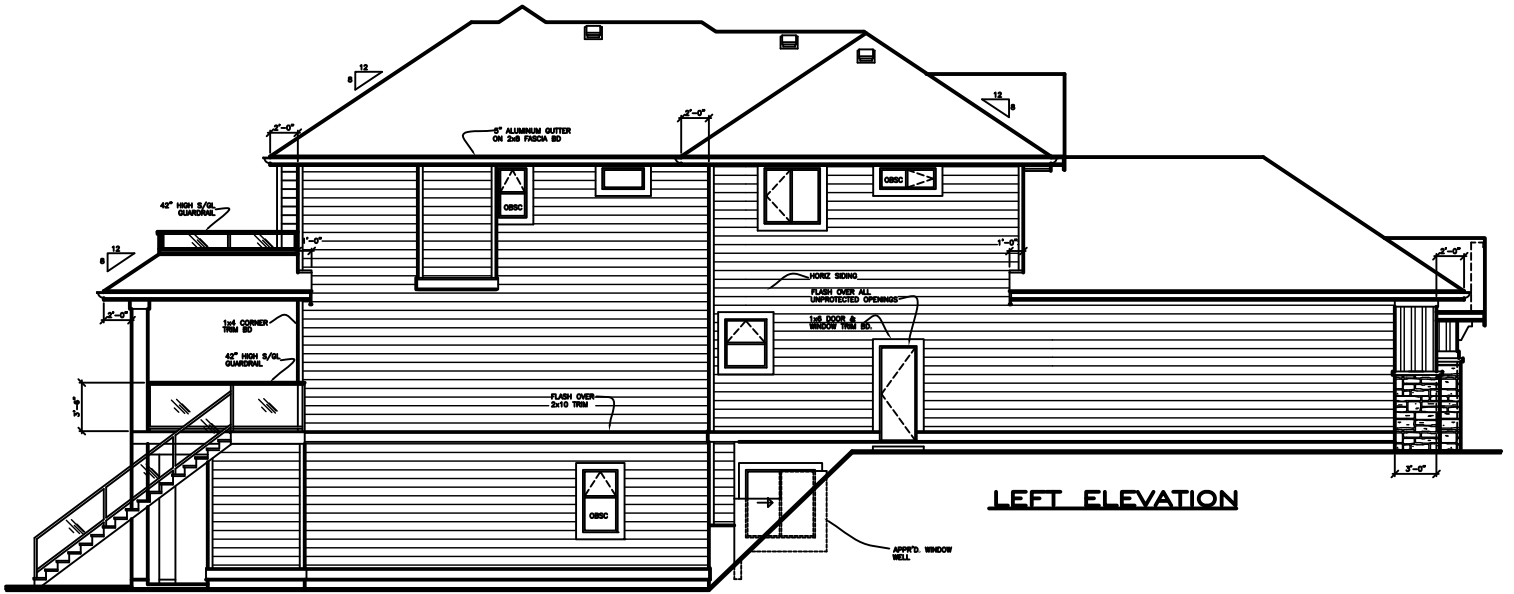


LEFT ELEVATION


NOTE:
GLASS AREA MAY NEED TO BE
REDUCED DUE TO LIMITING DISTANCE
CONFIRM WITH LOCAL BY LAWS &
BUILDING CODE.

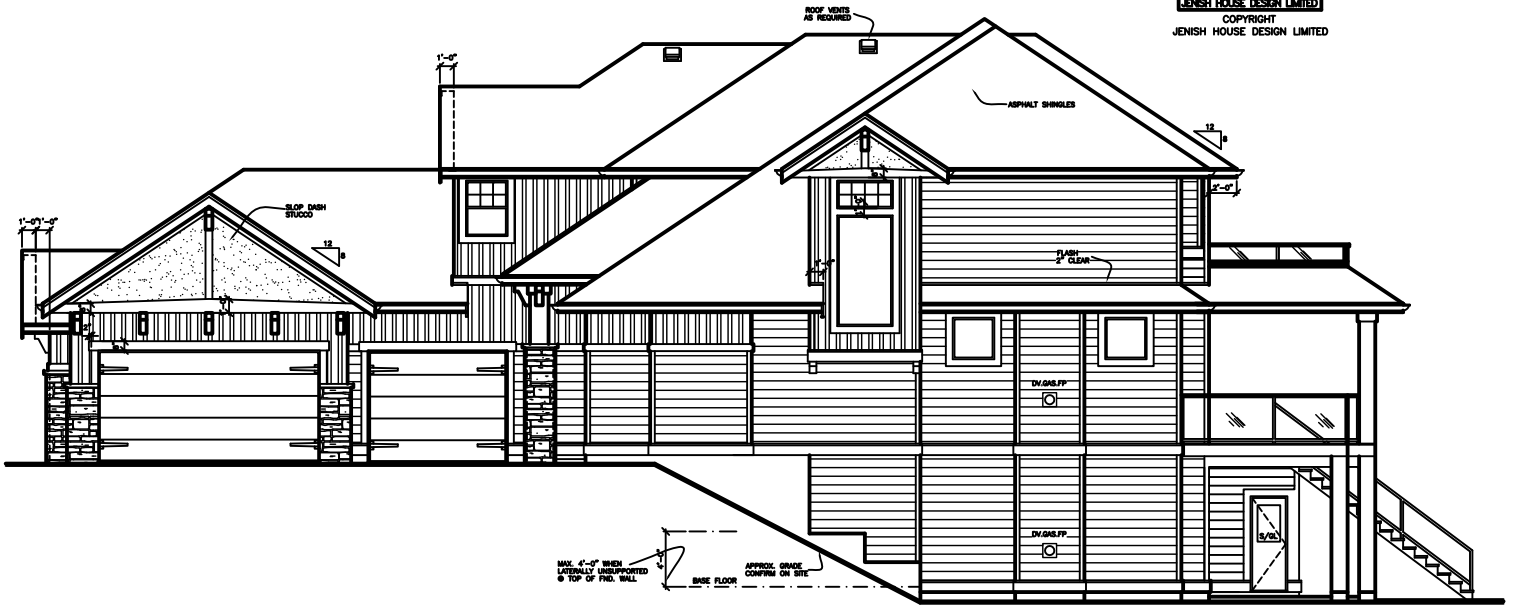

RIGHT ELEVATION

MAX. 4'-0\"/>

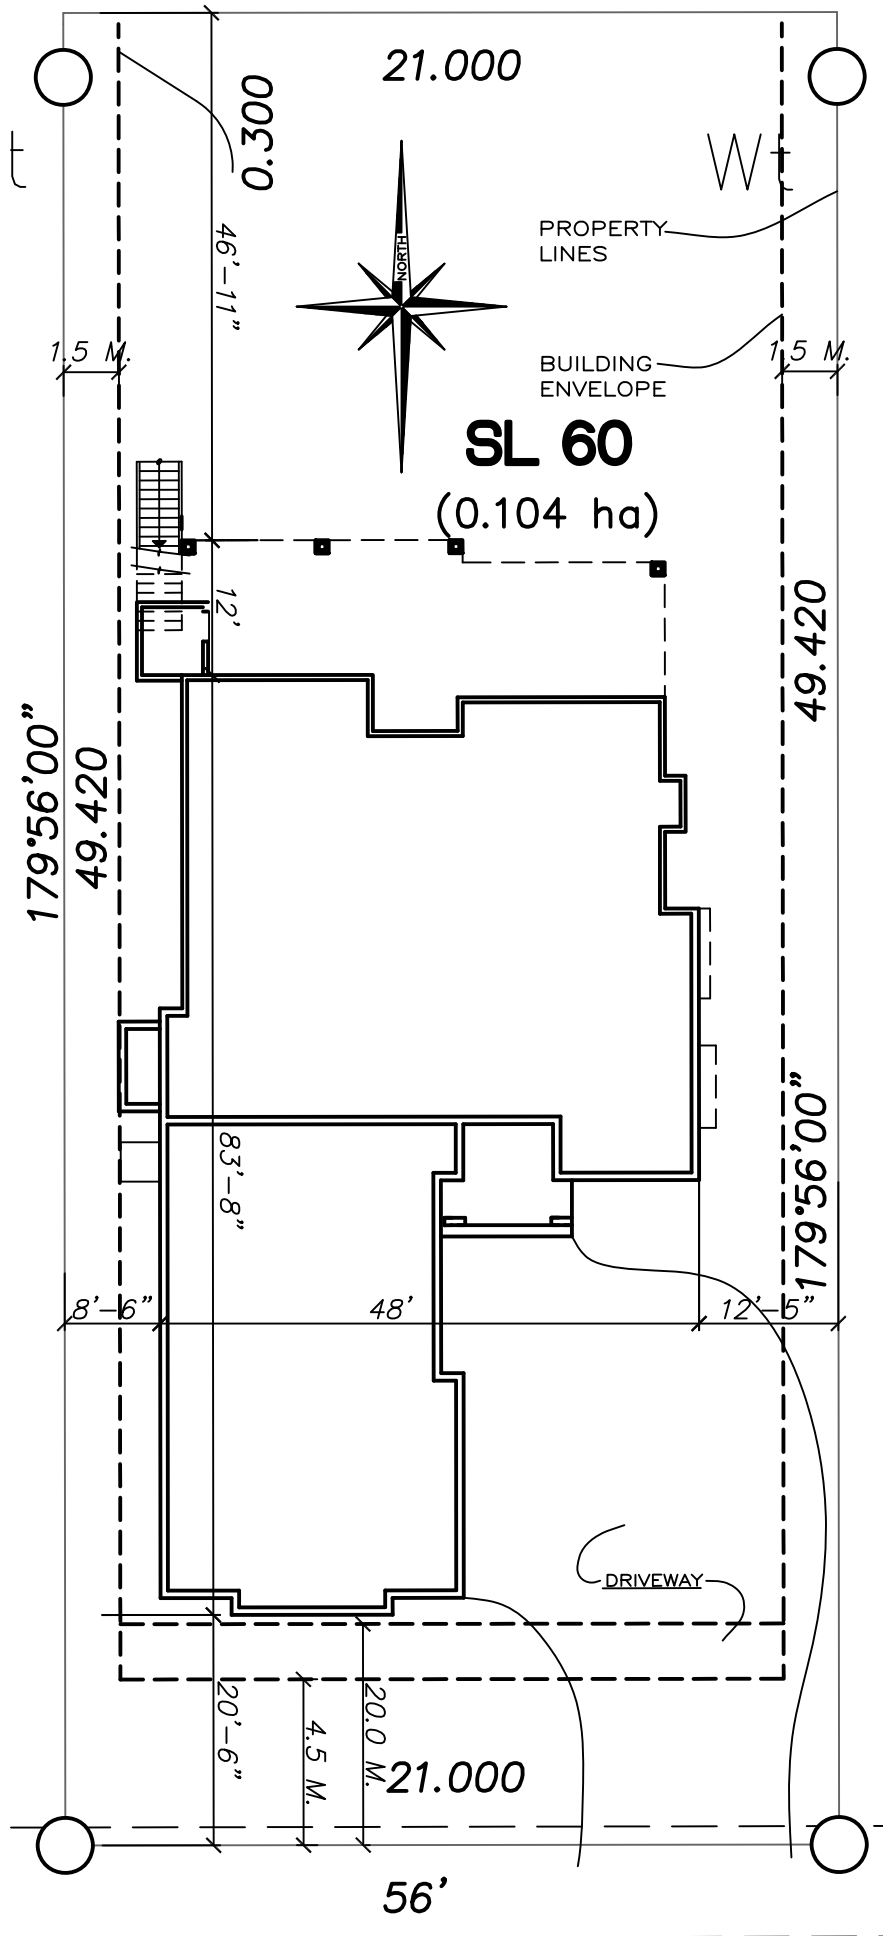

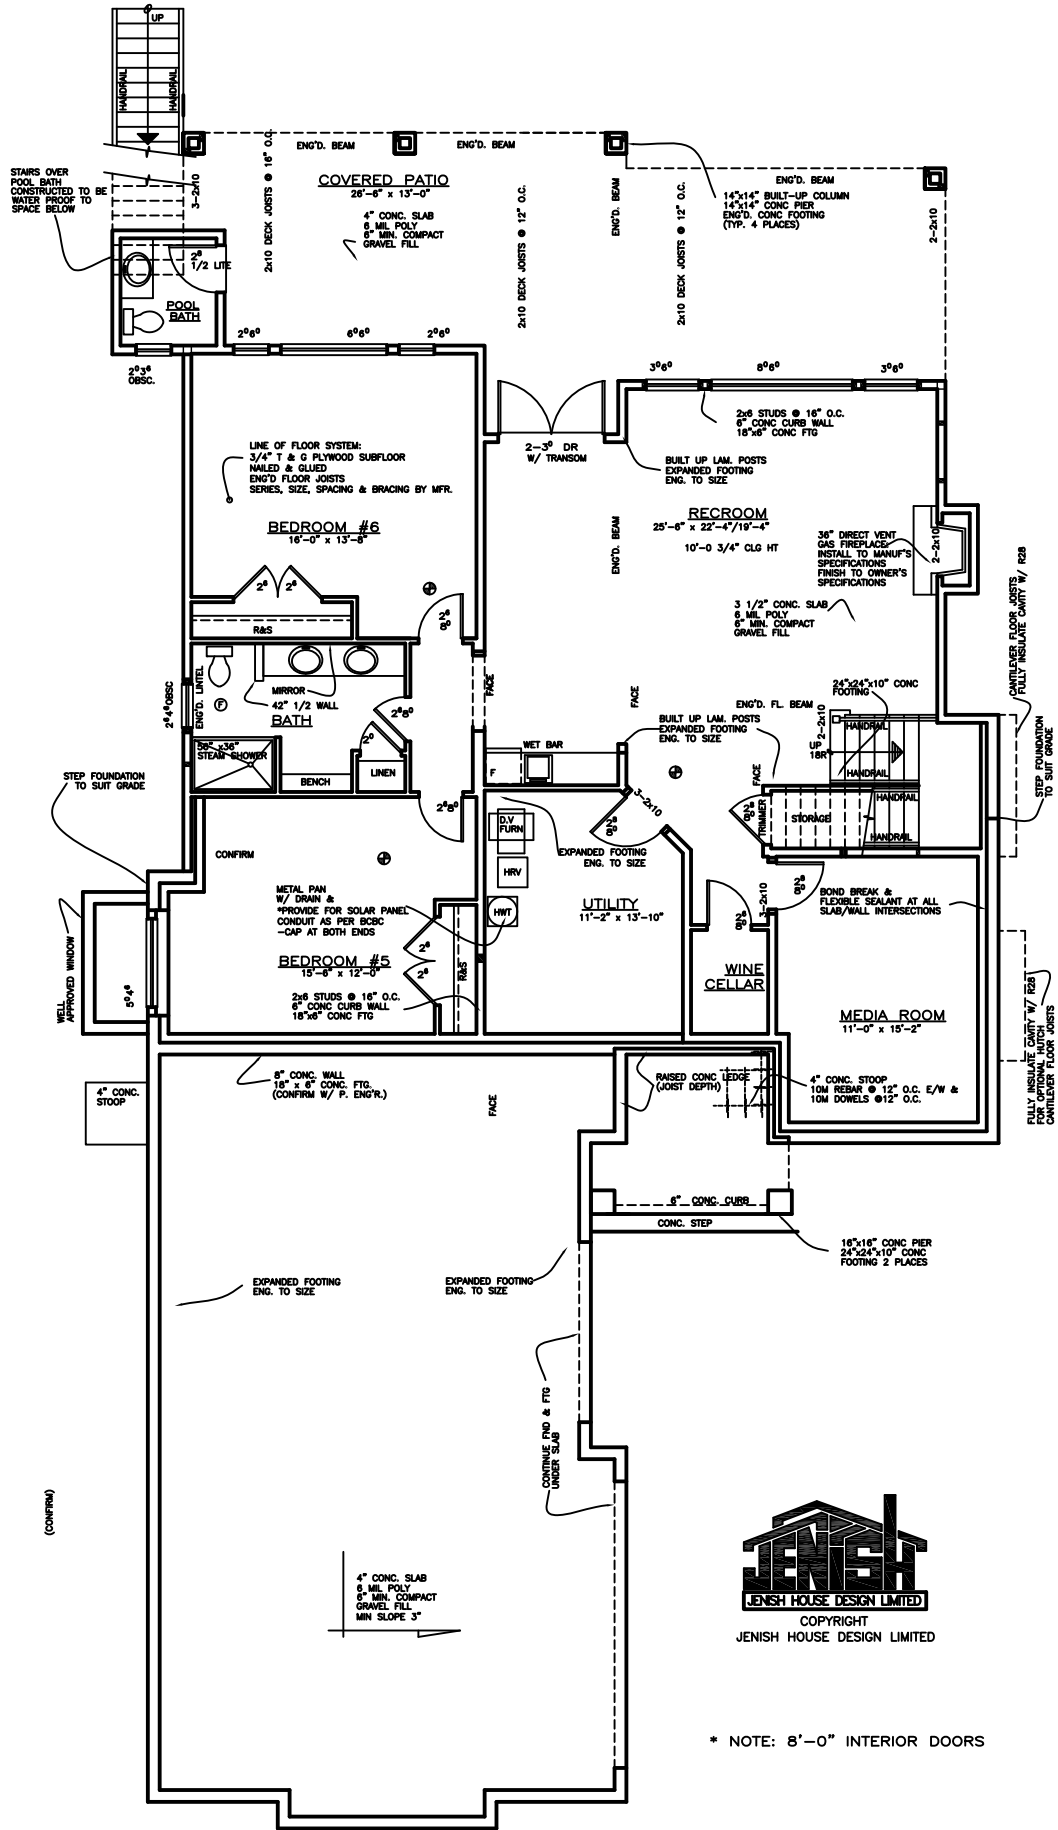

* NOTE: 8'-0" INTERIOR DOORS

NOTE:
SOME BEAMS &
REQUIRED TO BE
DUE TO ROOF L
IN THE BUILDING
RESPONSIBILITY
OR BUILDER TO

BASEMENT/FOUNDATION PLAN

1628 SQ. FT. FINISHED
160 SQ. FT. UNFINISHED
10' CLG.

PROVIDE ROUGHIN SUBFLOOR DEPRESSURIZATION SYSTEM,
4" GRANULAR FILL BELOW SLAB AND PROVIDE 4" PIPE WITH
CONNECTION FOR FUTURE DEPRESSURIZATION EQUIPMENT AND AIRTIGHT CAP
TO BE PASSIVELY VENTED TO EXTERIOR, TO BE TERMINATED OUTSIDE

