


FRONT ELEVATION

8"x14" DECORATIVE BRACE
2x10 TRIM BD. FLASHING OVER

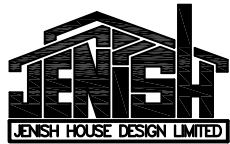

JENISH HOUSE DESIGN LIMITED
COPYRIGHT
JENISH HOUSE DESIGN LIMITED




REAR ELEVATION




LEFT ELEVATION


NOTE:
GLASS AREA MAY NEED TO BE
REDUCED DUE TO LIFTING DISTANCE
CONFIRM WITH LOCAL BY LAWS &
BUILDING CODE.

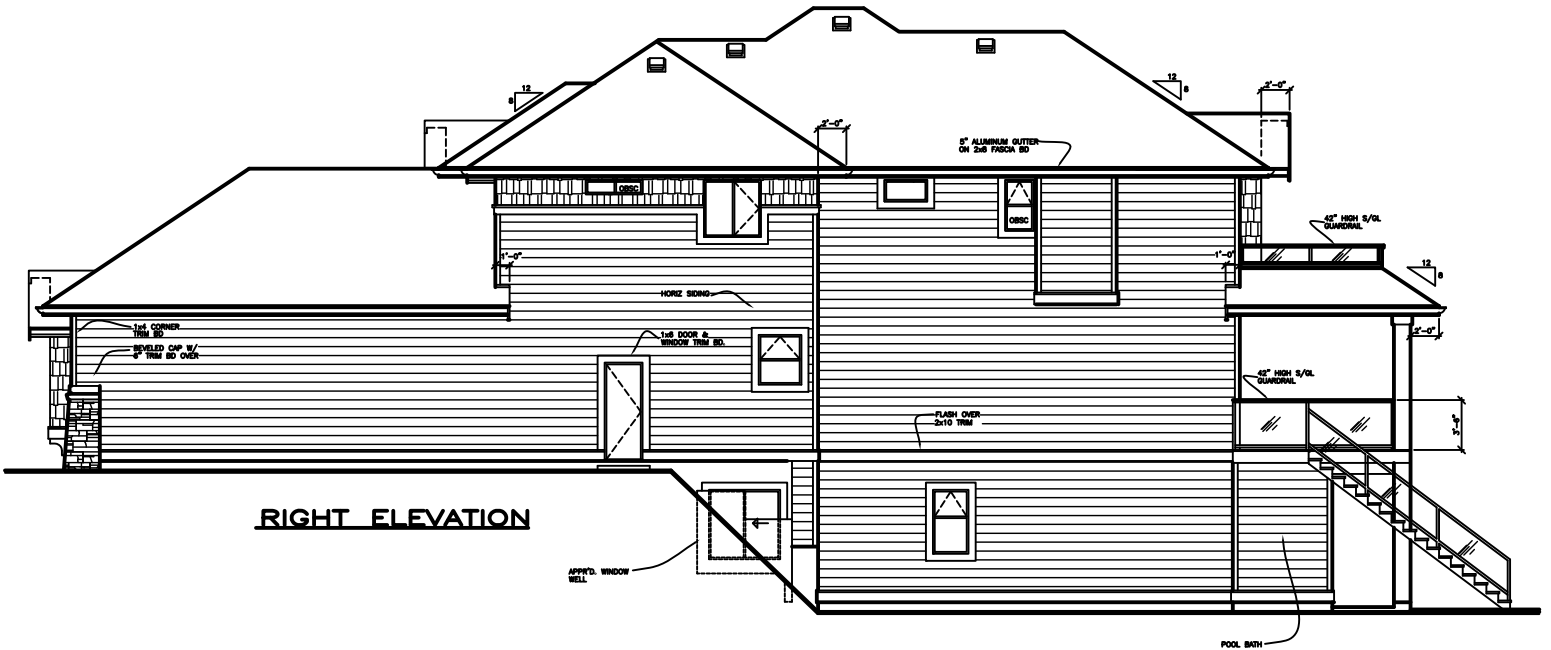

RIGHT ELEVATION

POOL BATH

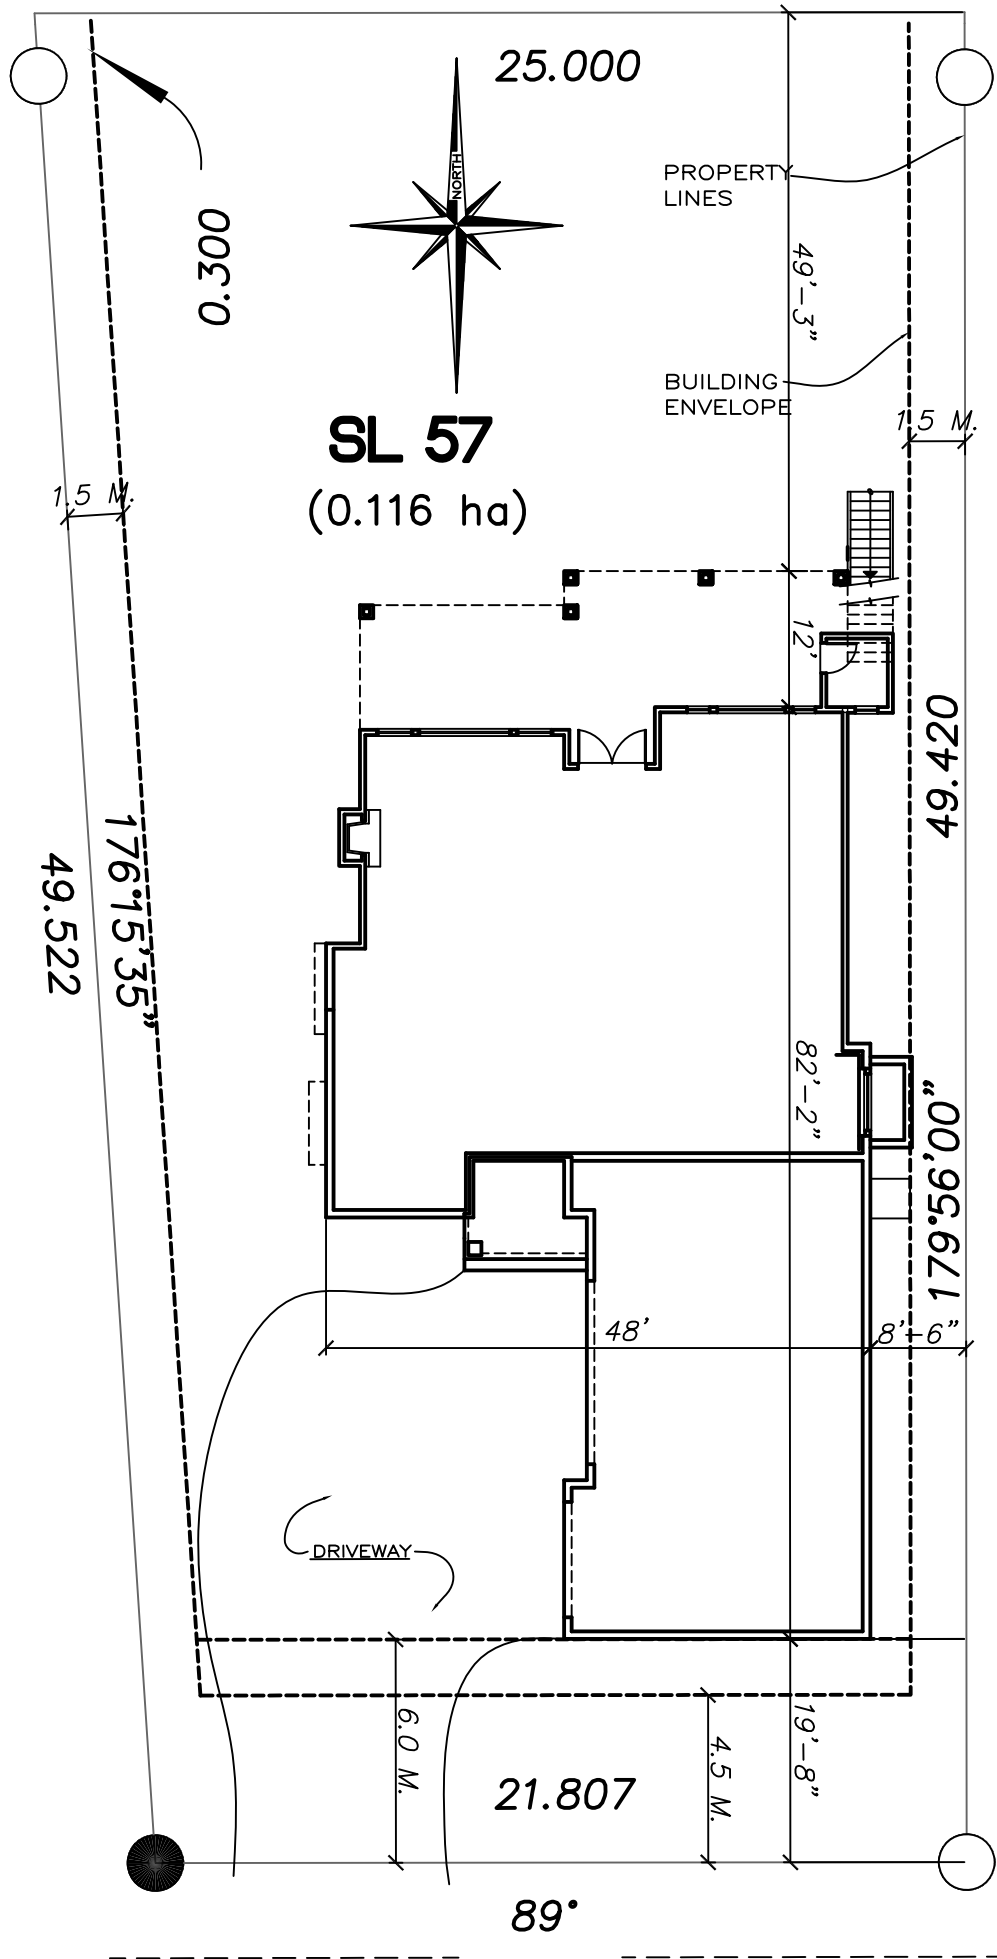


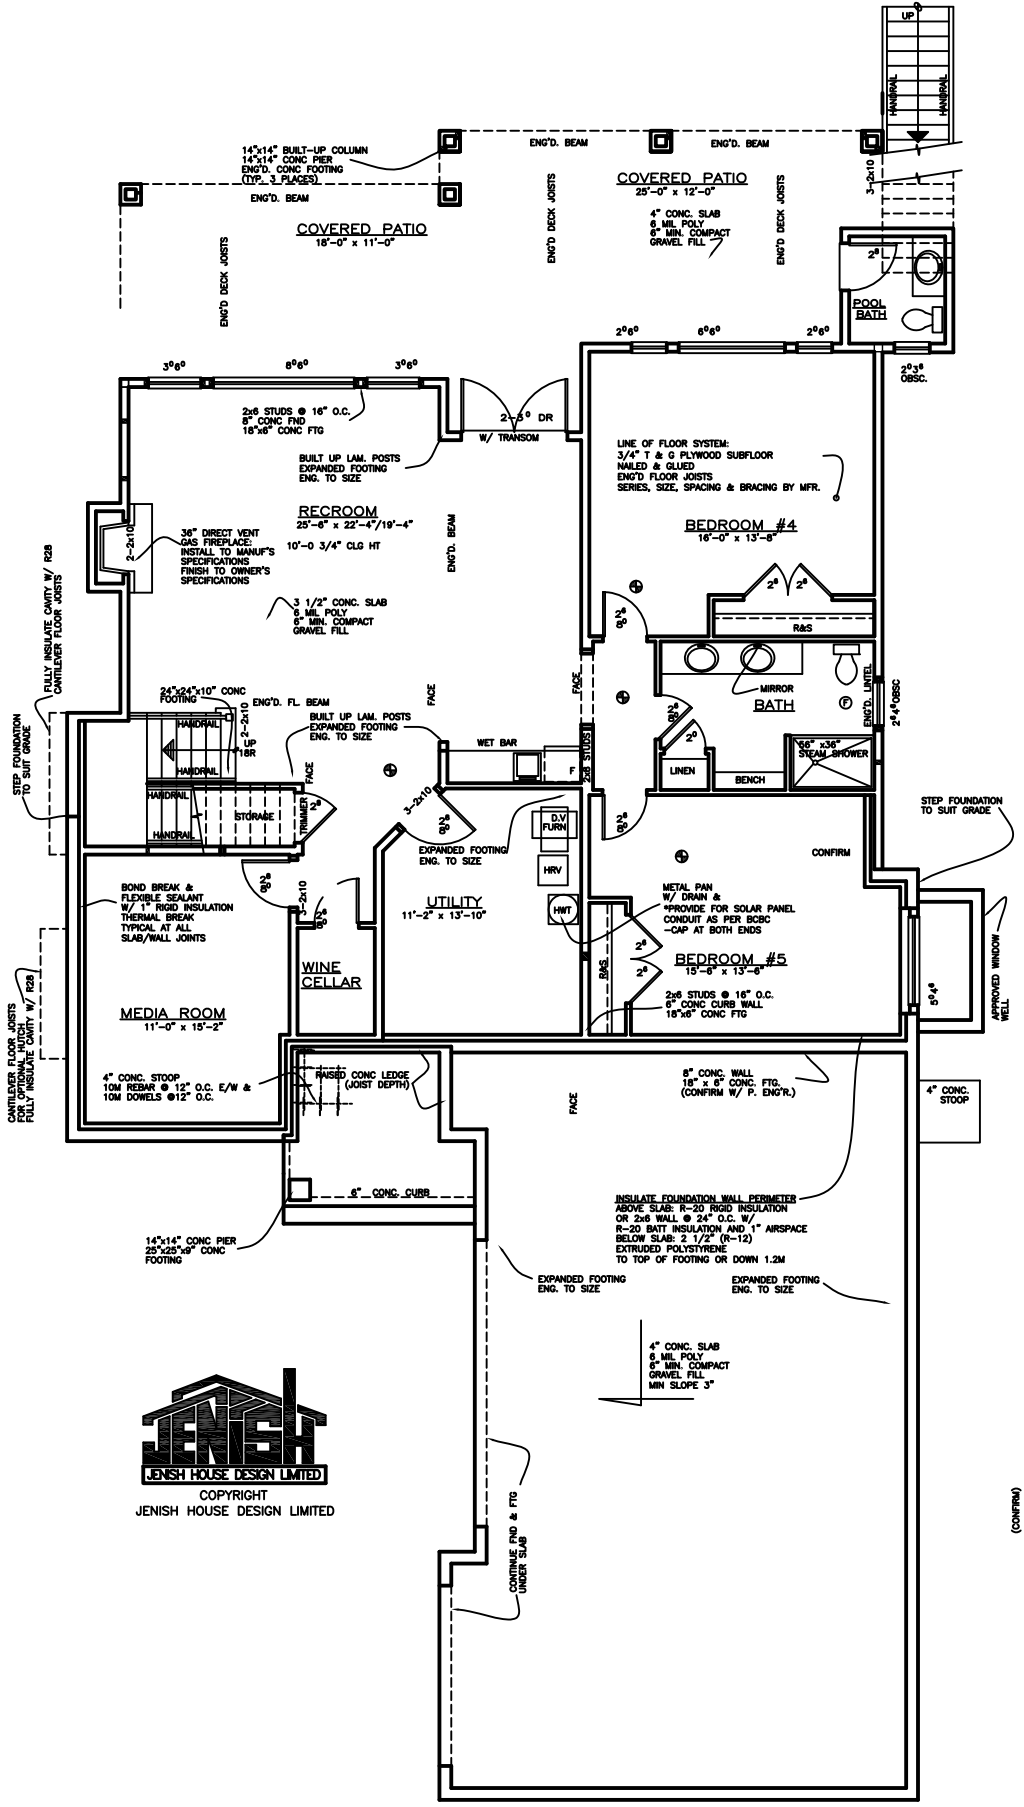

BASEMENT/FOUNDATION PLAN


1628 SQ. FT. FINISHED
 160 SQ. FT. UNFINISHED
 10' CLG.

NOTE:
 SOME BEAM
 REQUIRED
 DUE TO RC
 IN THE BU
 RESPONSIB
 OR BULDE

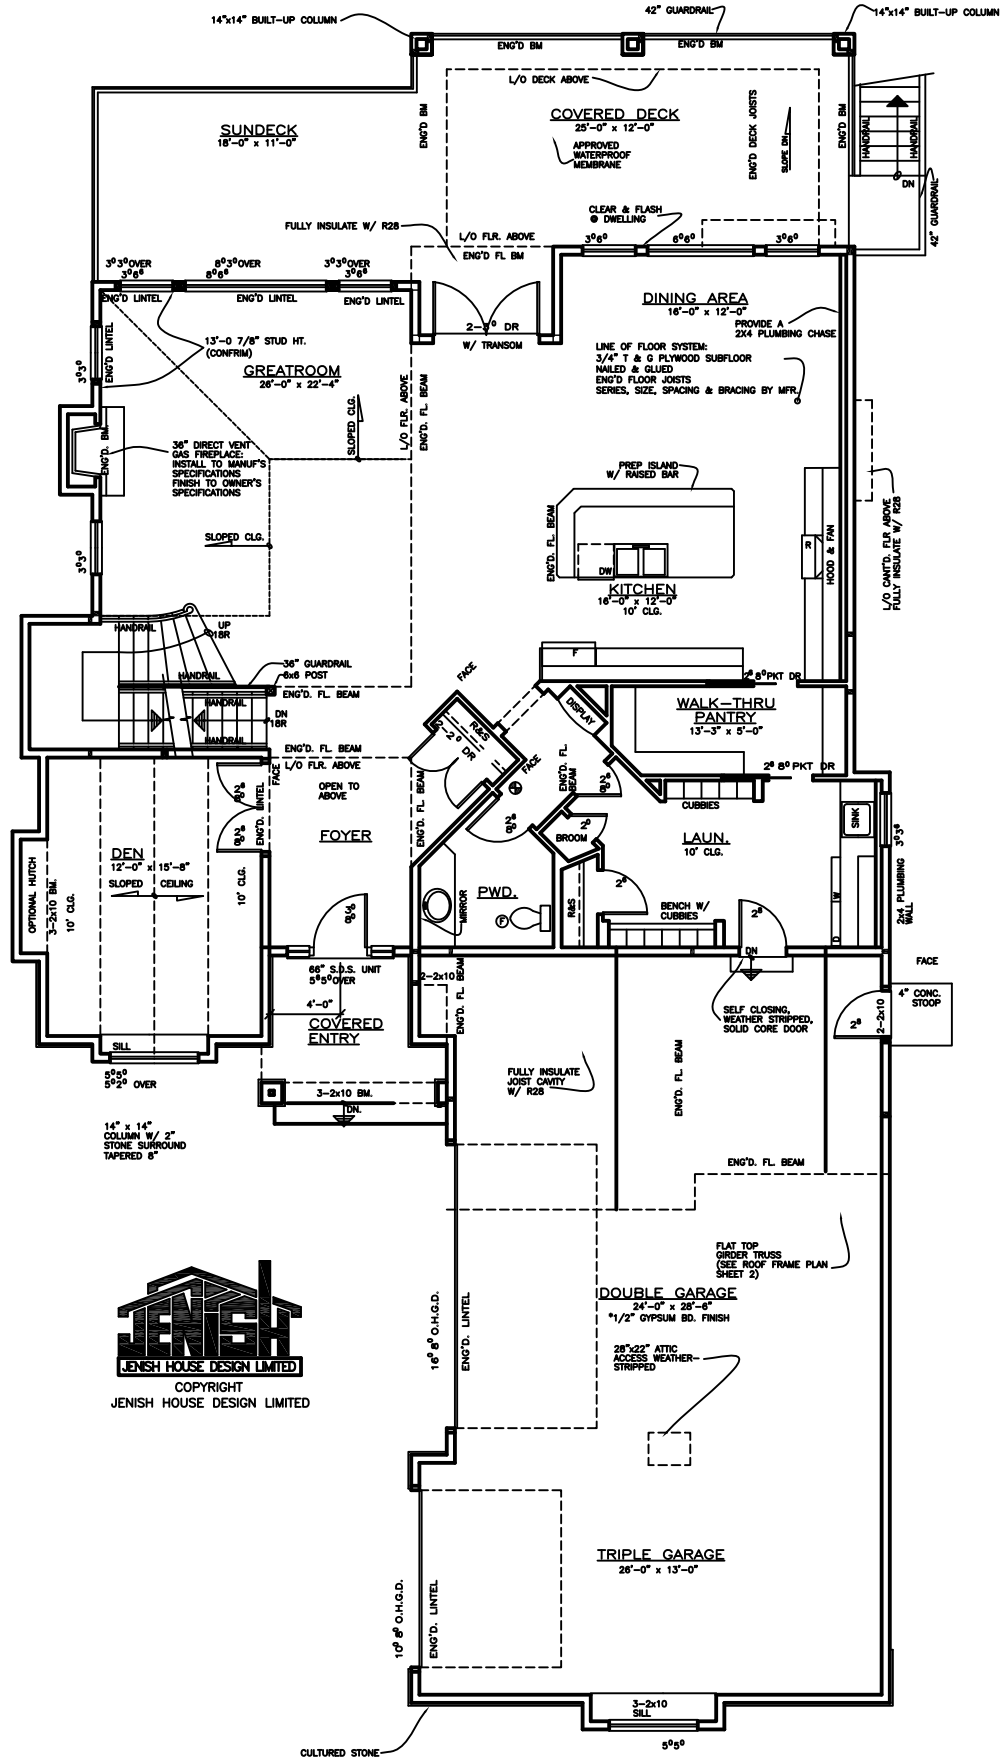

PROVIDE ROUGHIN SUBFLOOR DEPRESSURIZATION SYSTEM,
 4" GRANULAR FILL BELOW SLAB AND PROVIDE 4" PIPE WITH
 CONNECTION FOR FUTURE DEPRESSURIZATION EQUIPMENT AND AIRTIGHT CAP
 TO BE PASSIVELY VENTED TO EXTERIOR, TO BE TERMINATED OUTSIDE

MAIN FLOOR PLAN
 1808 SQ. FT.
 GARAGE AREA=1115 SQ. FT.
 10' CLG.

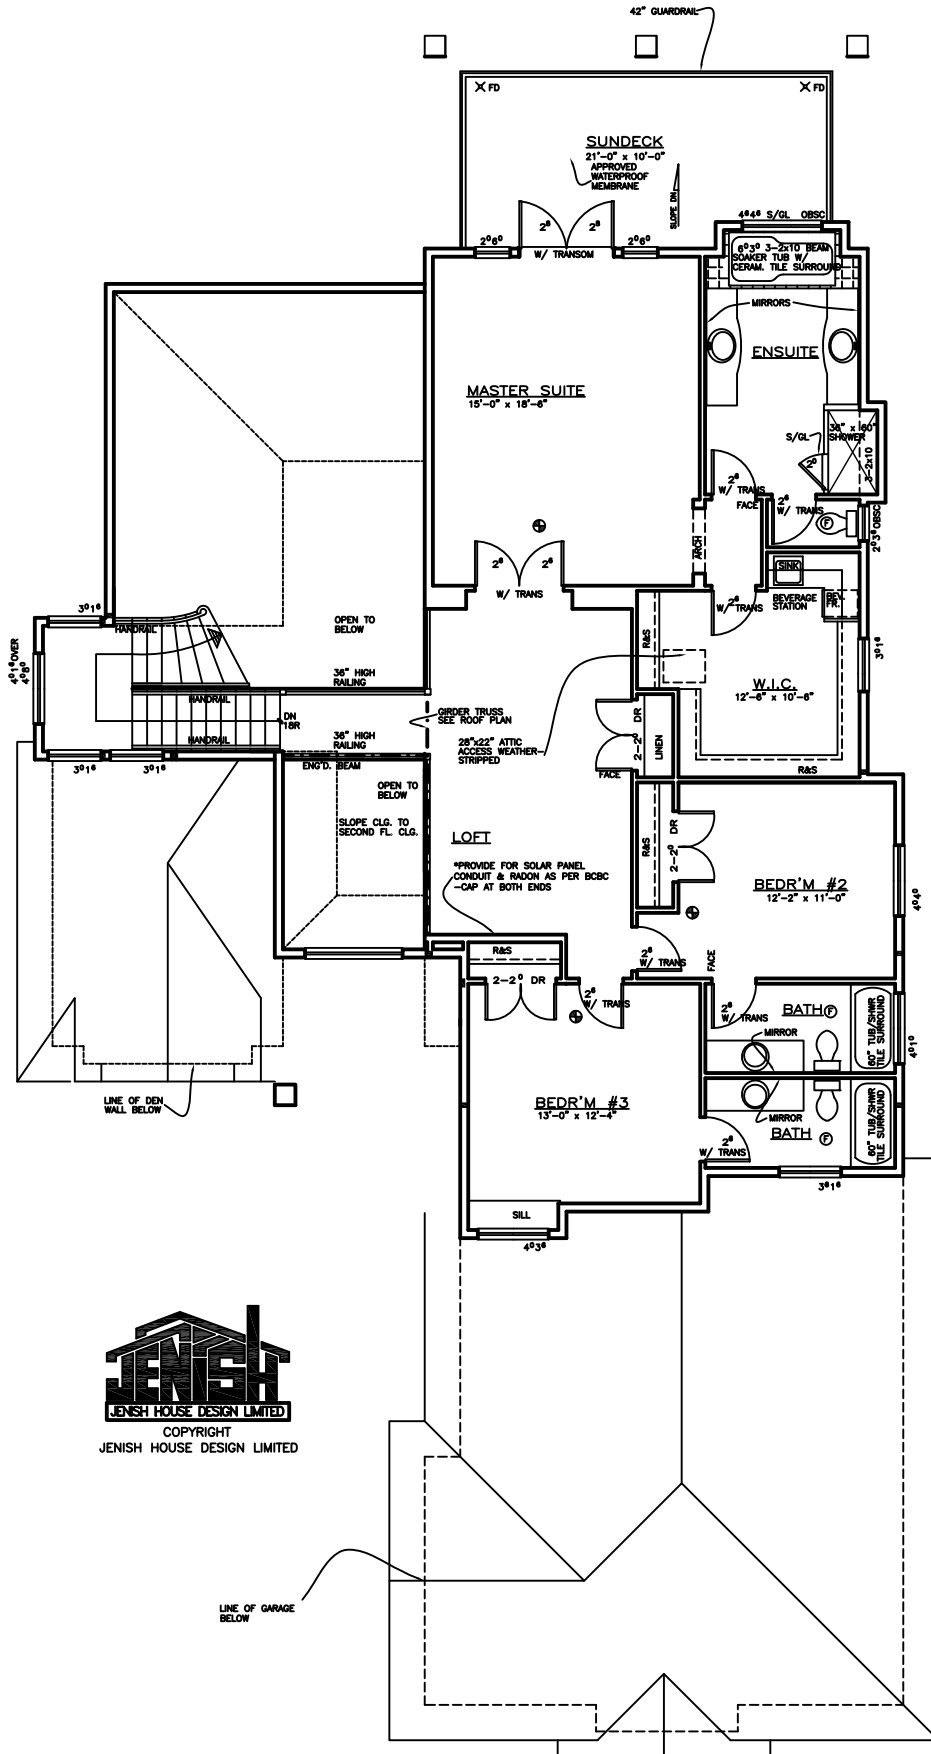

SECOND FLOOR PLAN
 1487 SQ.FT.
 9' CLG.