





**FRONT ELEVATION 62**

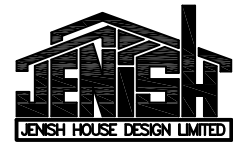

COPYRIGHT  
JENSH HOUSE DESIGN LIMITED




**REAR ELEVATION**

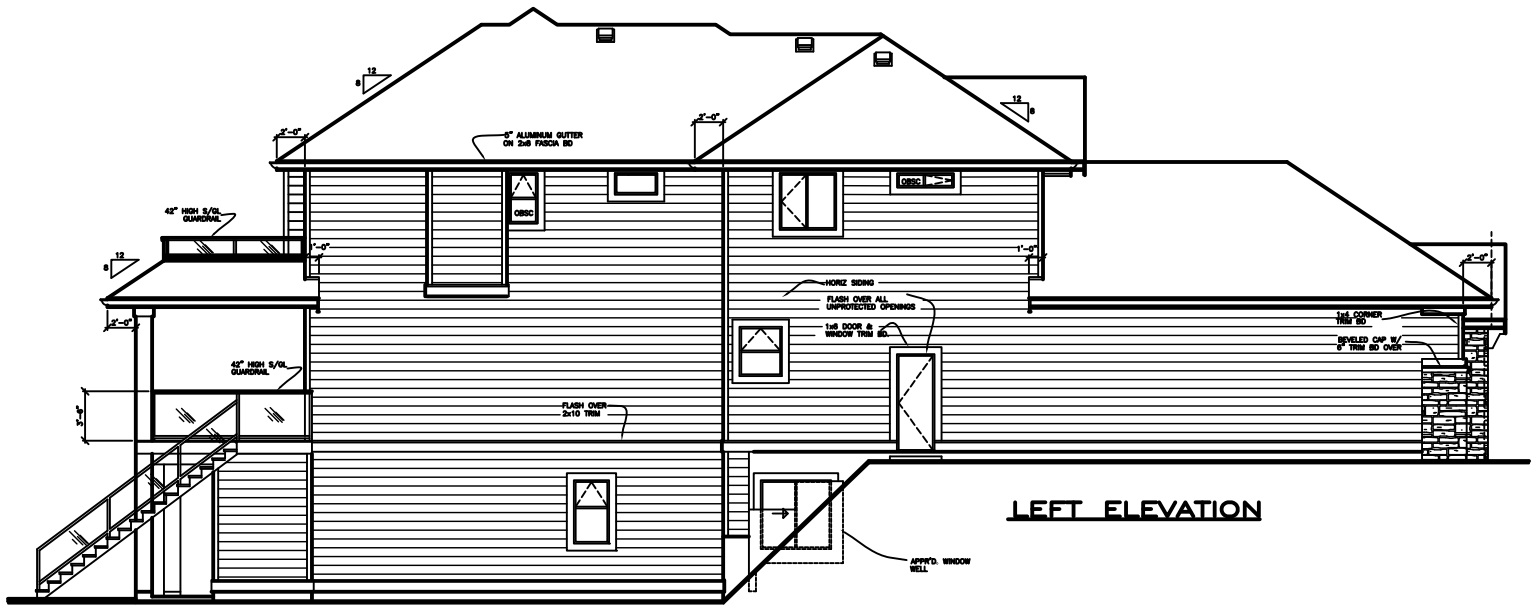



**LEFT ELEVATION**

NOTE:  
GLASS AREA MAY NEED TO BE  
REDUCED DUE TO LIMITING DISTANCE  
CONFIRM WITH LOCAL BY LAWS &  
BUILDING CODE.

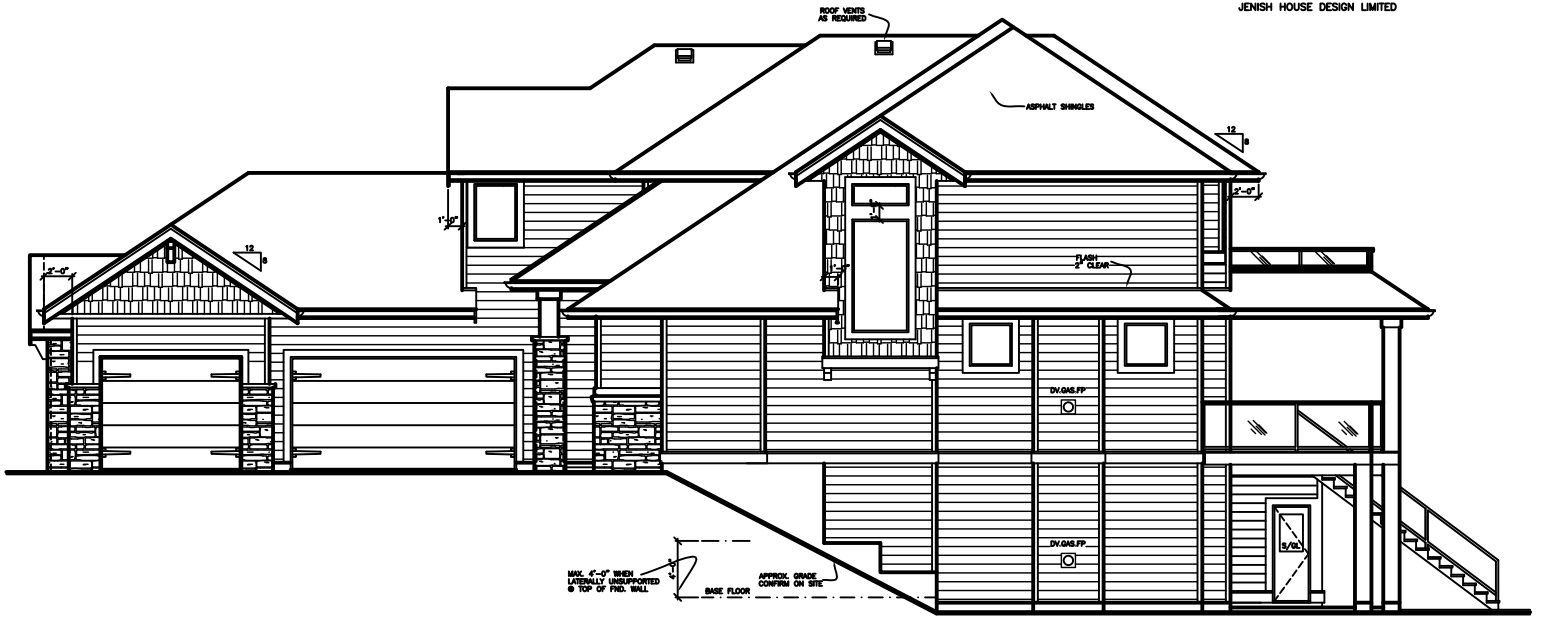

**RIGHT ELEVATION**

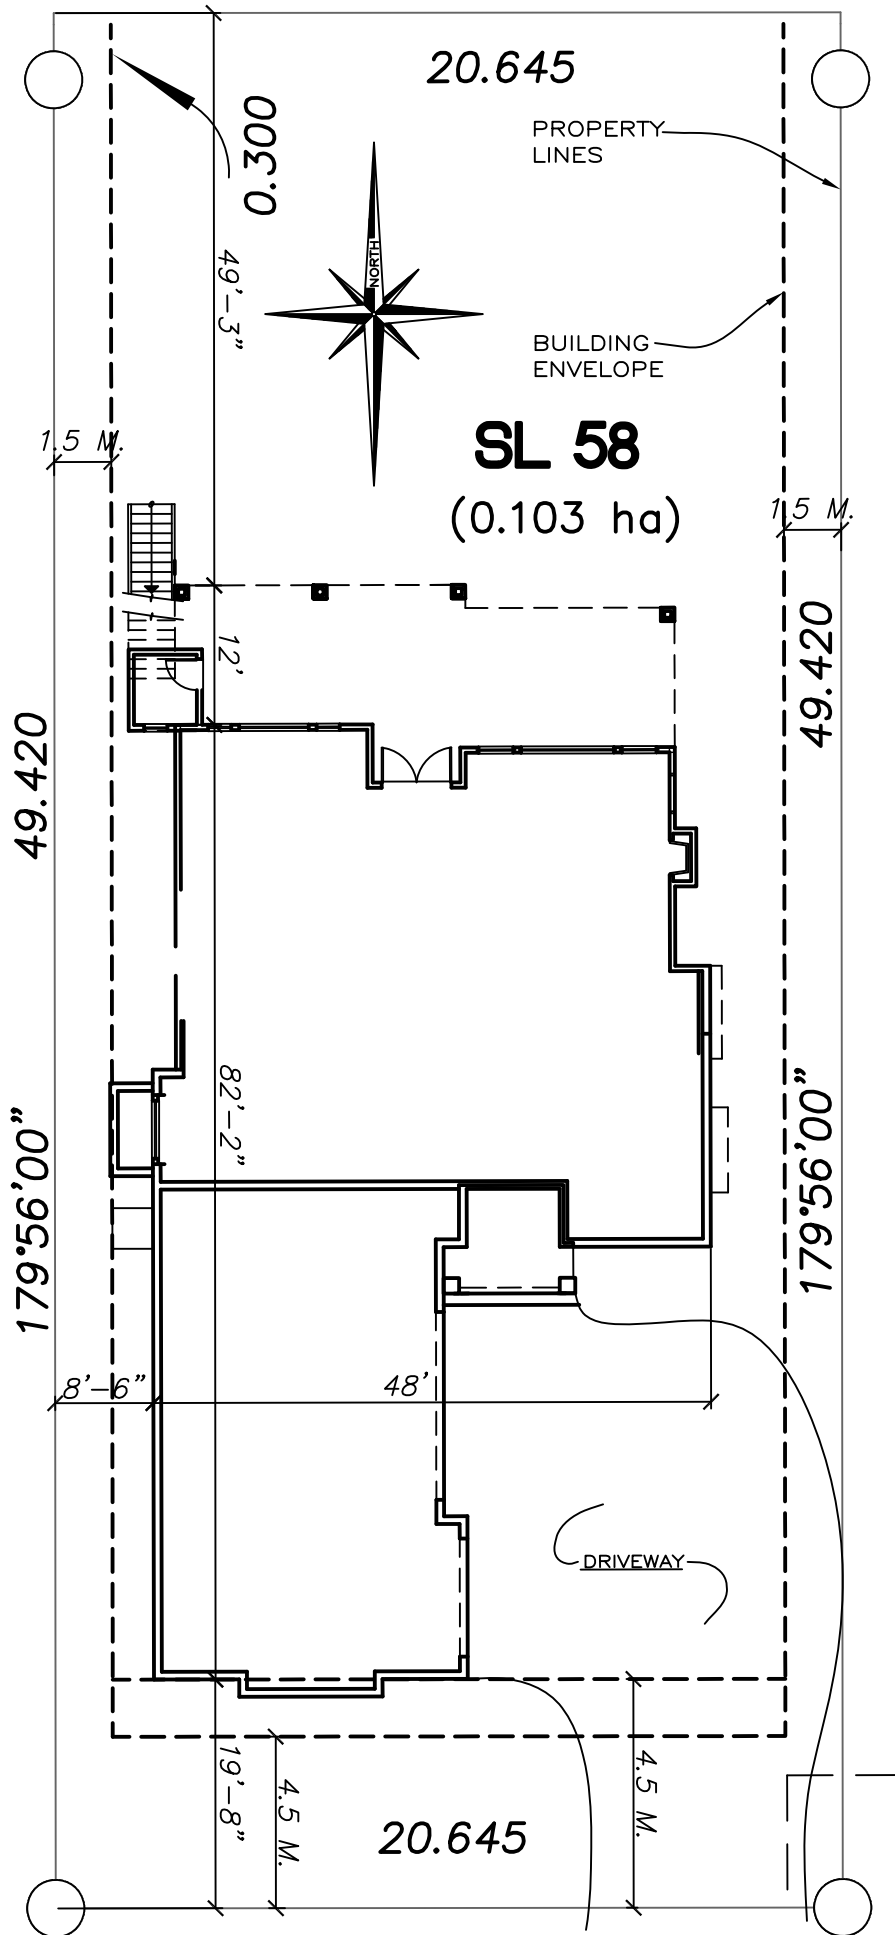

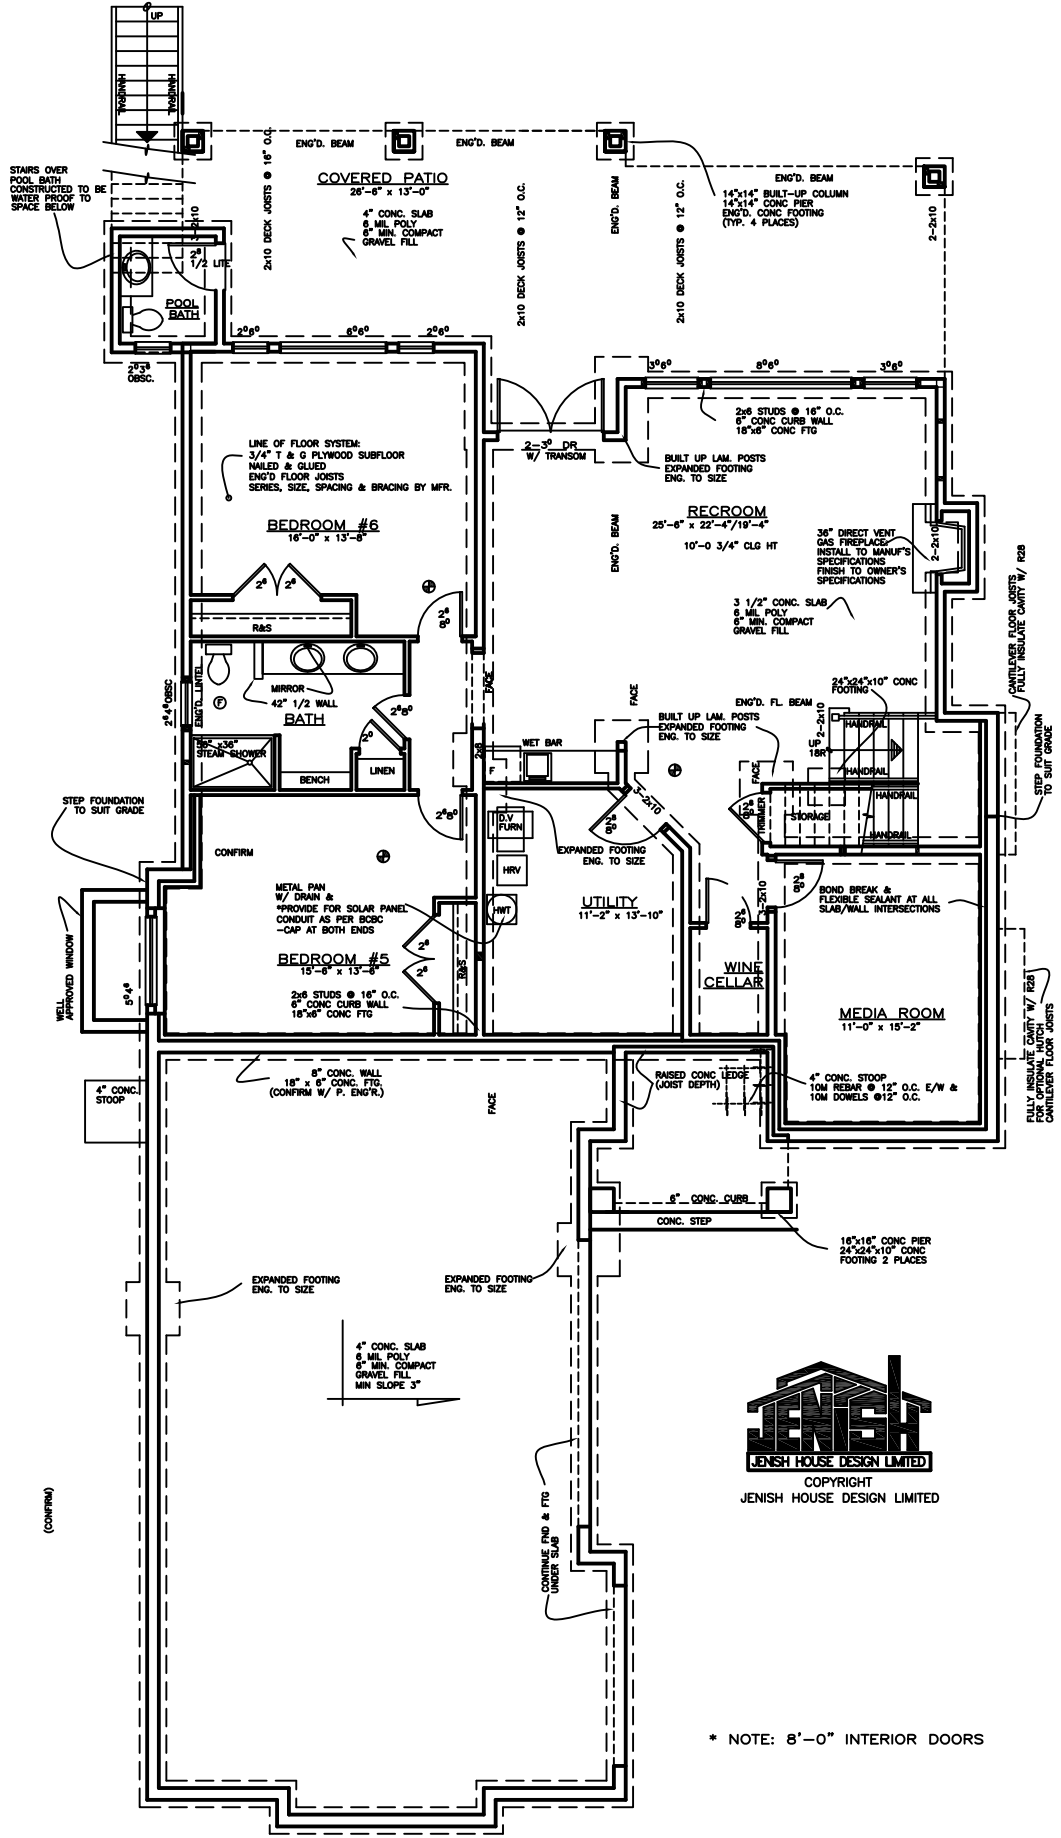

\* NOTE: 8'-0" INTERIOR DOORS



### BASEMENT/FOUNDATION PLAN

1628 SQ. FT. FINISHED  
 160 SQ. FT. UNFINISHED  
 10' CLG.

PROVIDE ROUGHIN SUBFLOOR DEPRESSURIZATION SYSTEM.  
 4" GRANULAR FILL BELOW SLAB AND PROVIDE 4" PIPE WITH  
 CONNECTION FOR FUTURE DEPRESSURIZATION EQUIPMENT AND AIRTIGHT CAP  
 TO BE PASSIVELY VENTED TO EXTERIOR, TO BE TERMINATED OUTSIDE

NOTE:  
 SOME BEA  
 REQUIRED  
 DUE TO IR  
 IN THE B  
 RESPONSE  
 OR BULDE



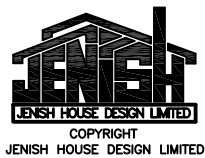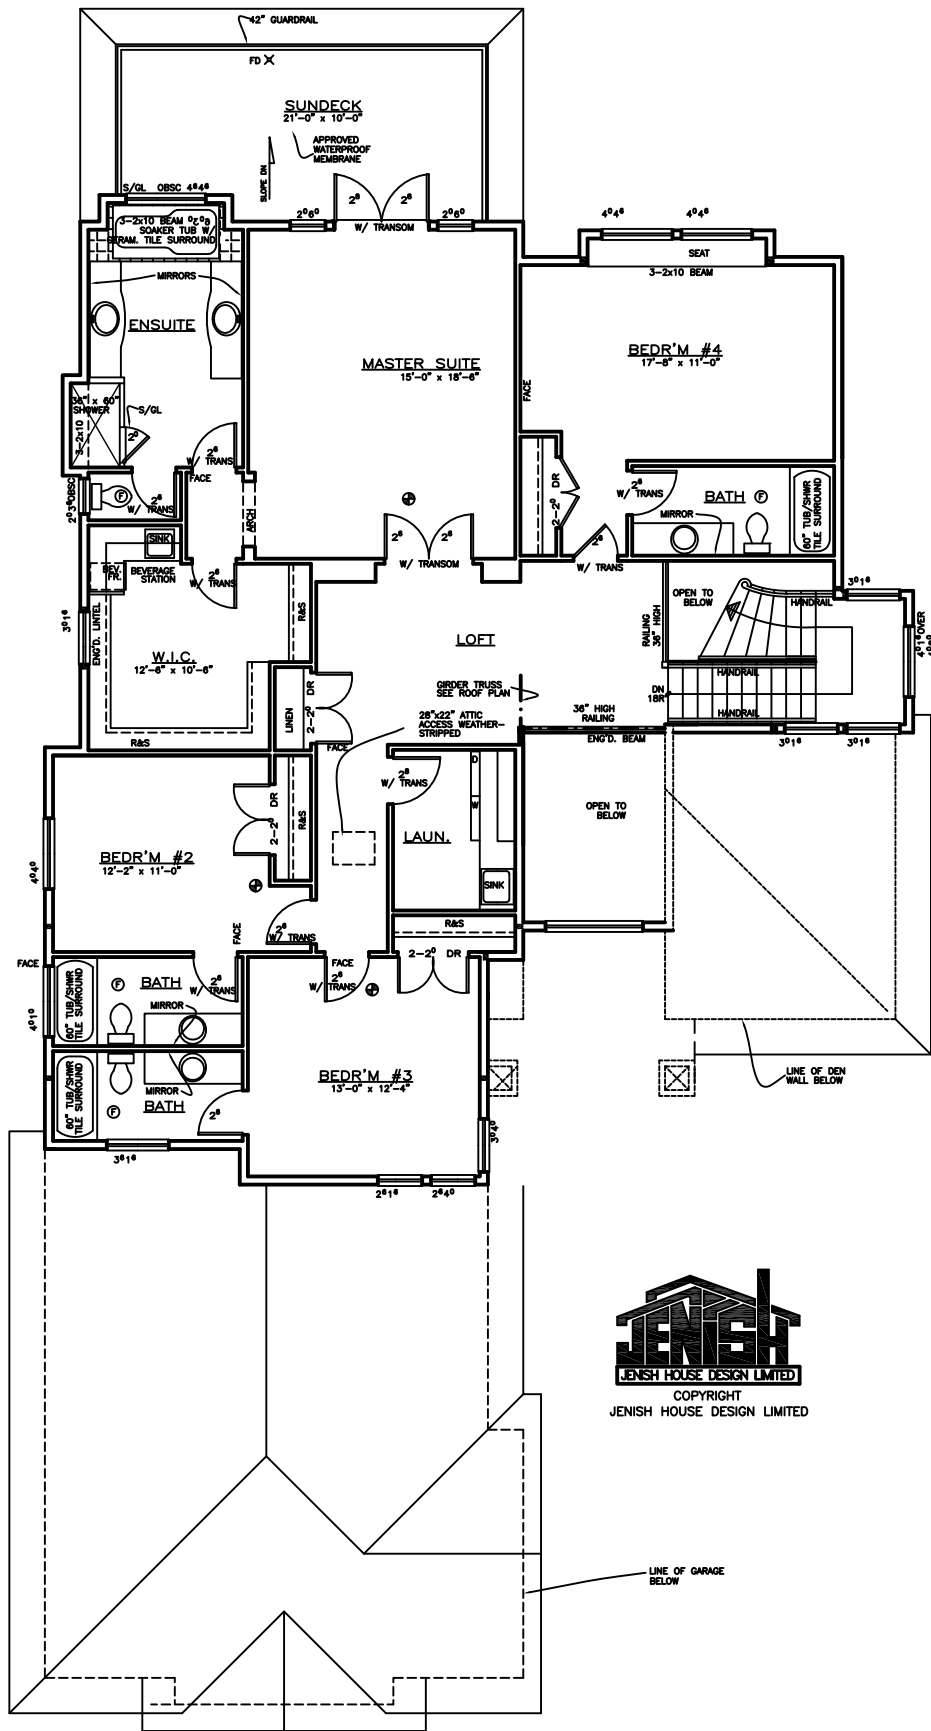

**SECOND FLOOR PLAN**  
1753 SQ.FT.  
9' CLG.