


**FRONT ELEVATION**



COPYRIGHT  
JENISH HOUSE DESIGN LIMITED



**REAR ELEVATION**

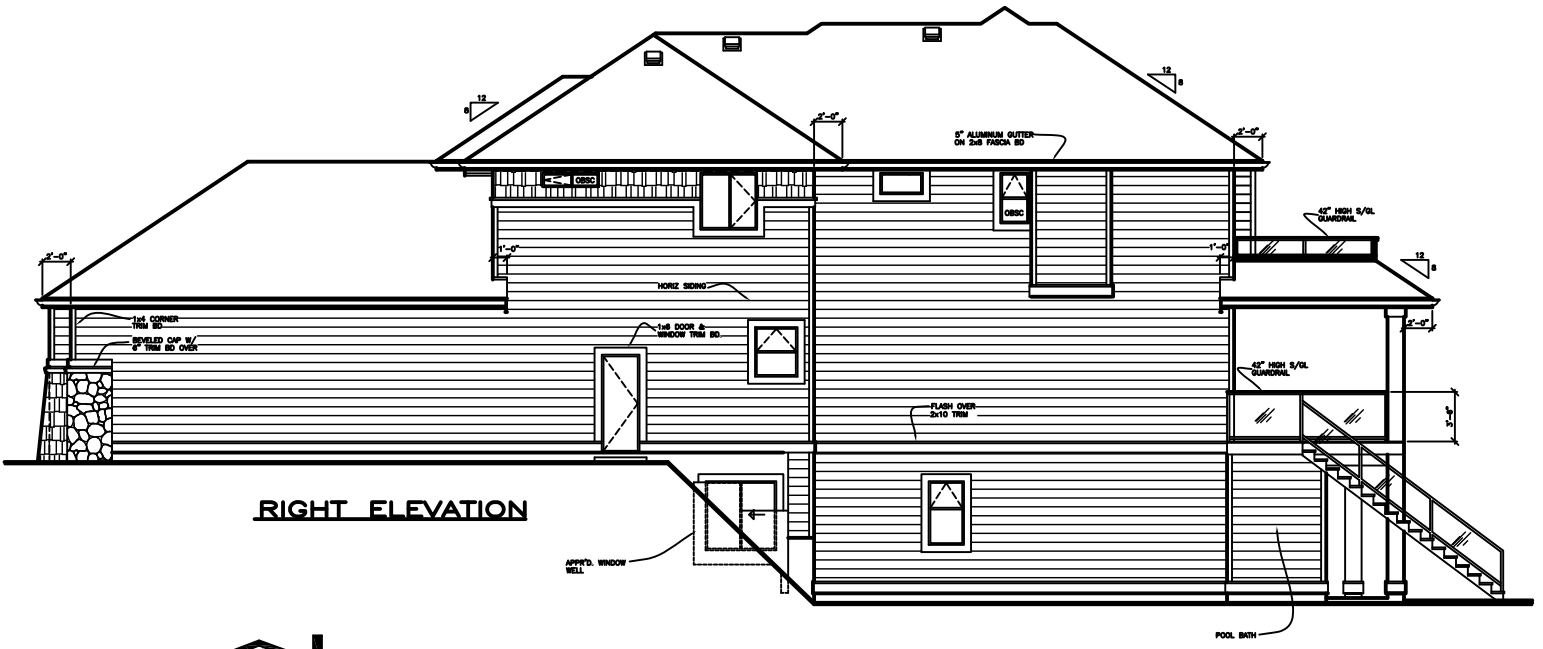


**RIGHT ELEVATION**





COPYRIGHT  
JENSH HOUSE DESIGN LIMITED

NOTE:  
GLASS AREA MAY NEED TO BE  
REDUCED DUE TO LIMITING DISTANCE  
CONFORM WITH LOCAL BY LAWS &  
BUILDING CODE.

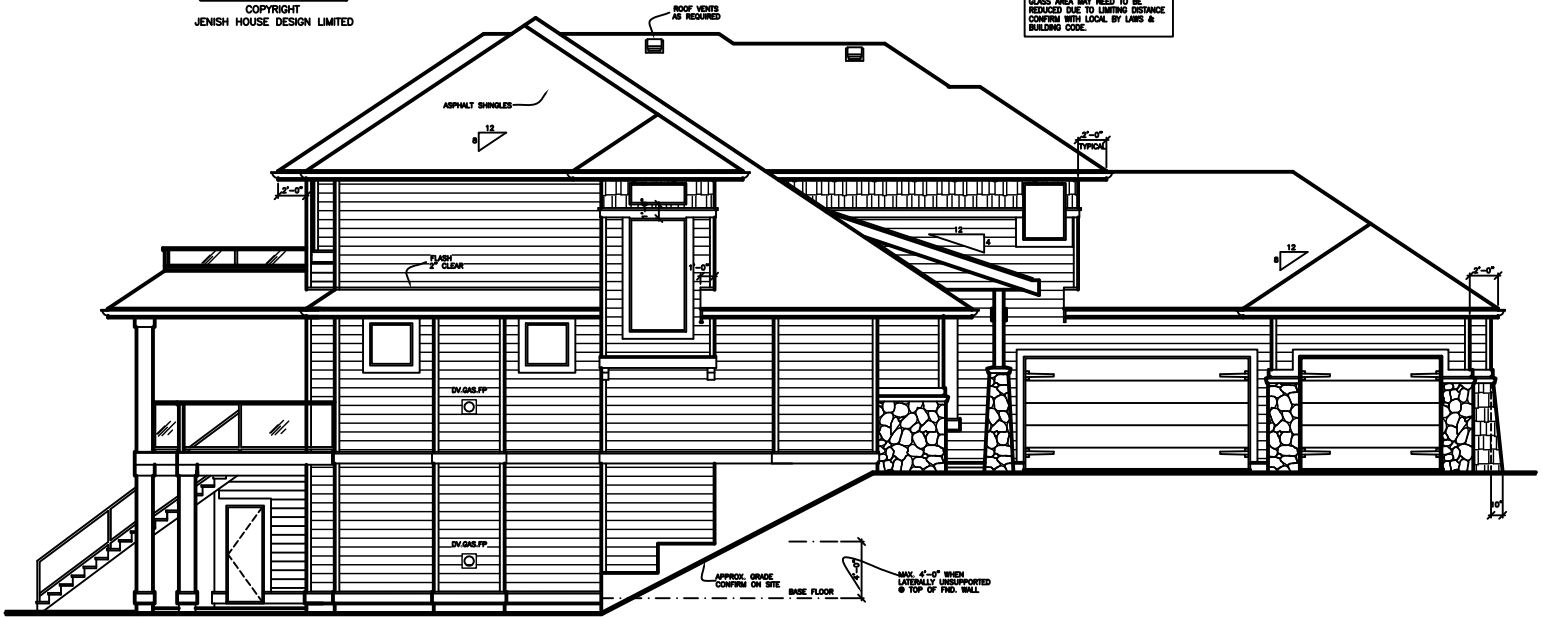

**LEFT ELEVATION**

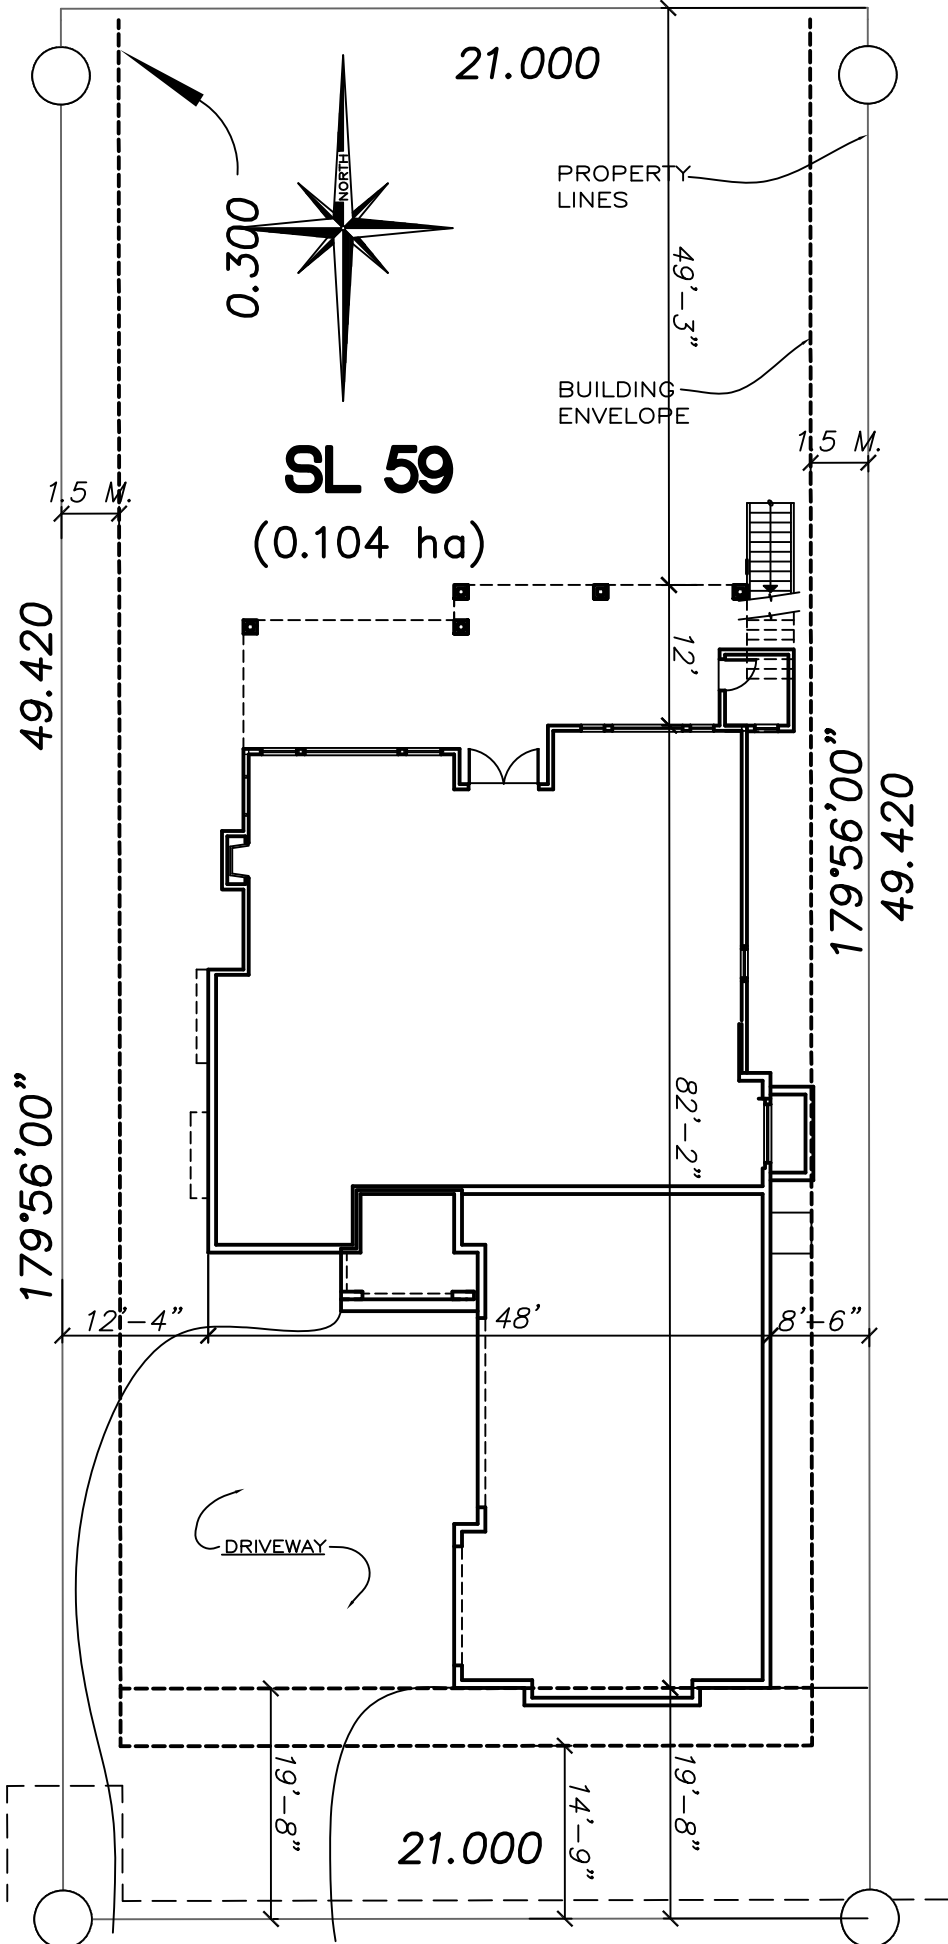

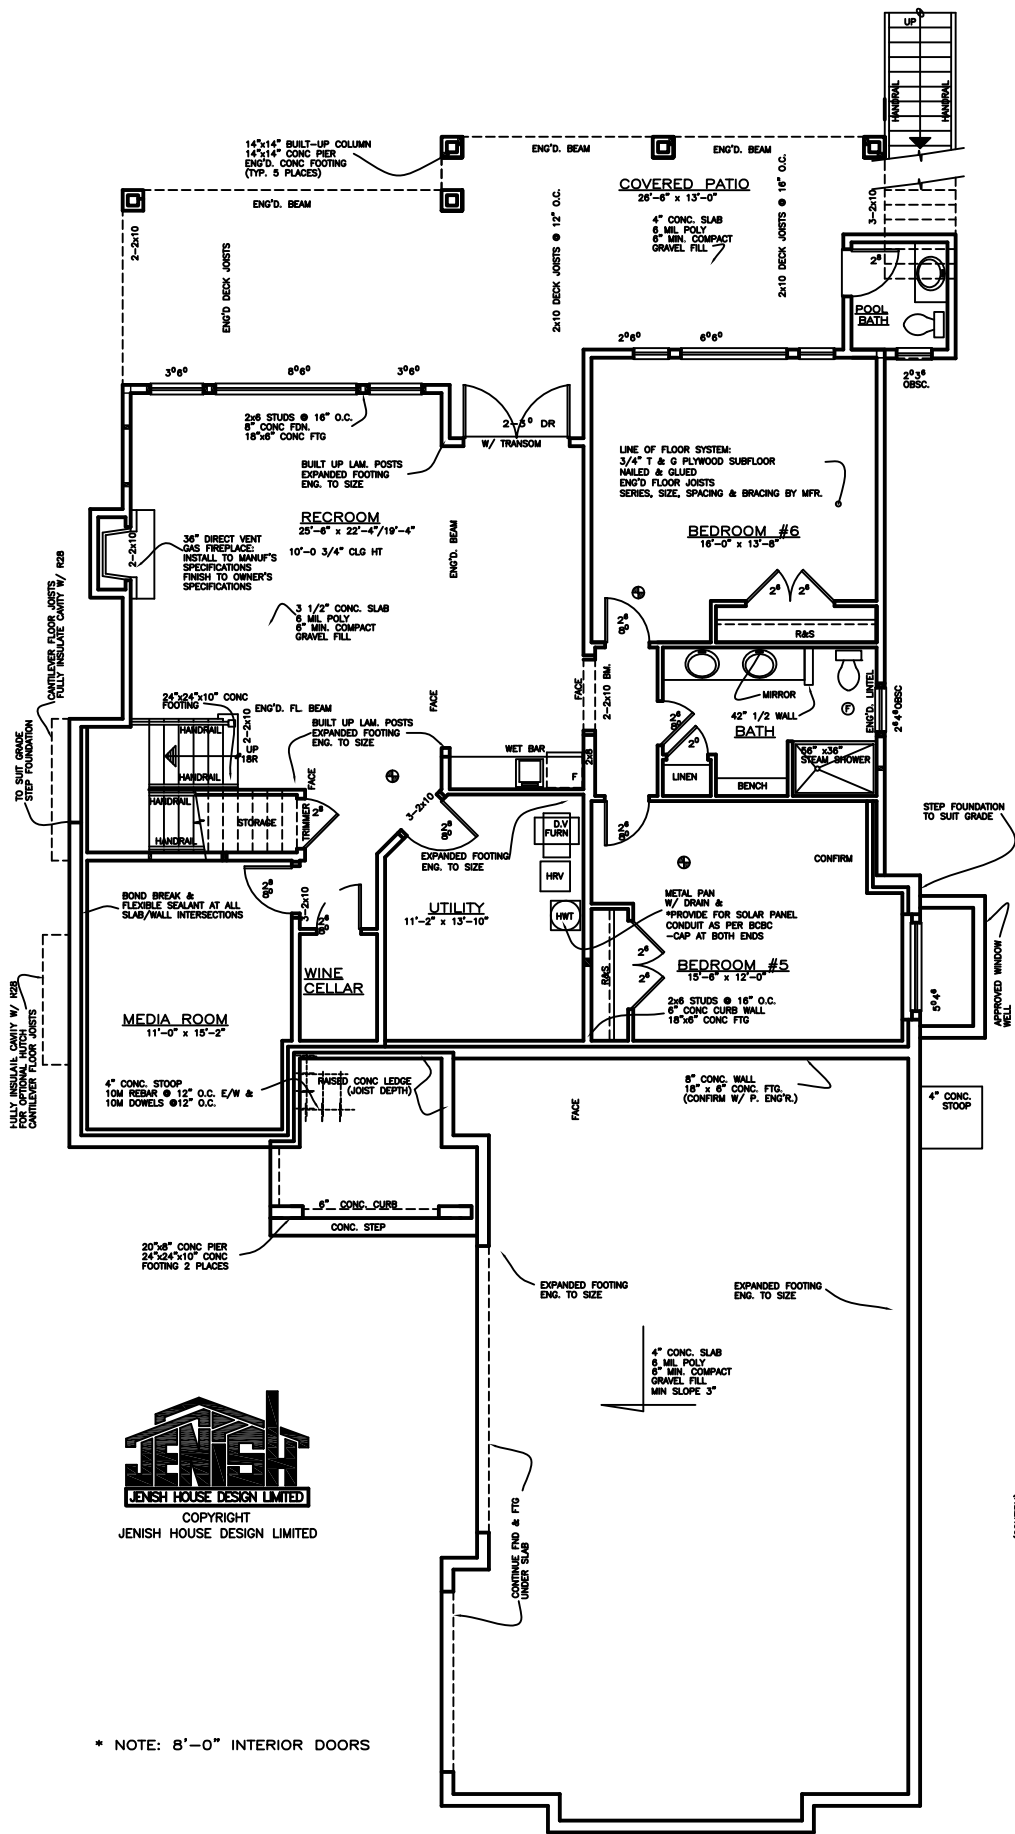


\* NOTE: 8'-0" INTERIOR DOORS

**BASEMENT/FOUNDATION PLAN**

1628 SQ. FT. FINISHED  
160 SQ. FT. UNFINISHED  
10' CLG.


PROVIDE ROUGHIN SUBFLOOR DEPRESSURIZATION SYSTEM.  
4" GRANULAR FILL BELOW SLAB AND PROVIDE 4" PIPE WITH CONNECTION FOR FUTURE DEPRESSURIZATION EQUIPMENT AND AIRTIGHT CAP TO BE PASSIVELY VENTED TO EXTERIOR, TO BE TERMINATED OUTSIDE

NOTE:  
SOME BEAMS & REQUIRED TO BE DUE TO ROOF LC IN THE BUILDING RESPONSIBILITY C OR BUILDER TO

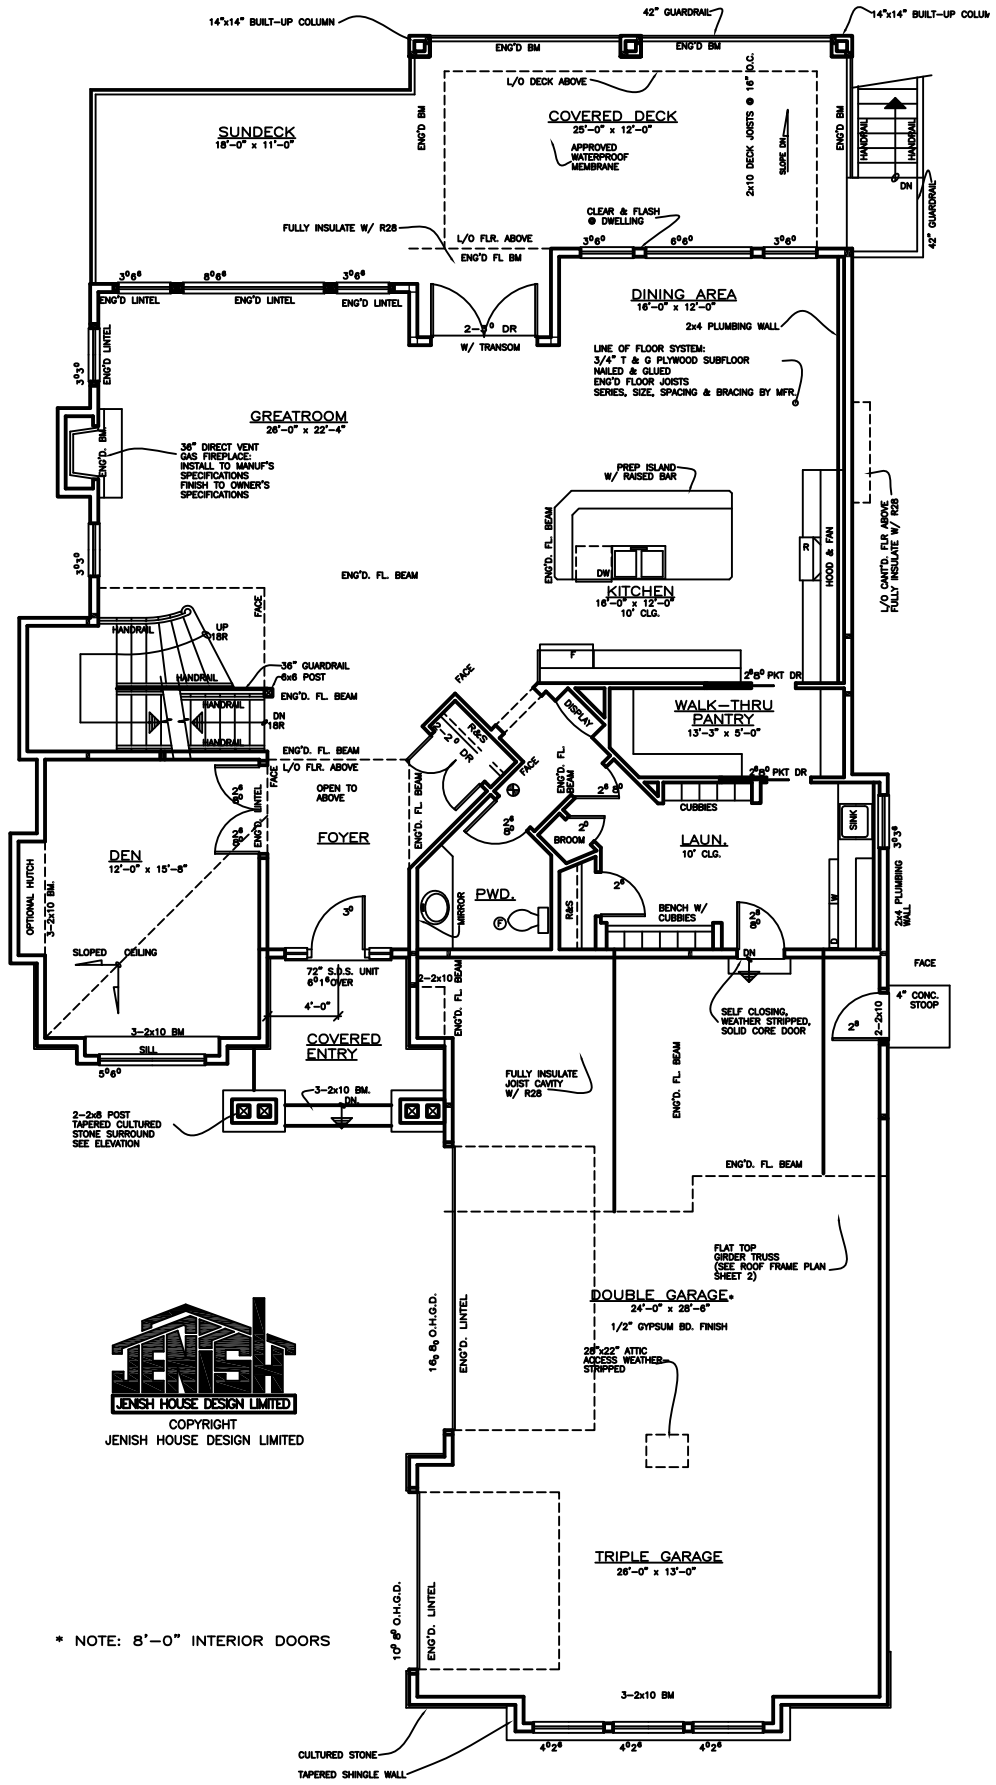

\* NOTE: 8'-0" INTERIOR DOORS

**MAIN FLOOR PLAN**  
 1808 SQ. FT.  
 GARAGE AREA=1115 SQ. FT.  
 10' CLG.

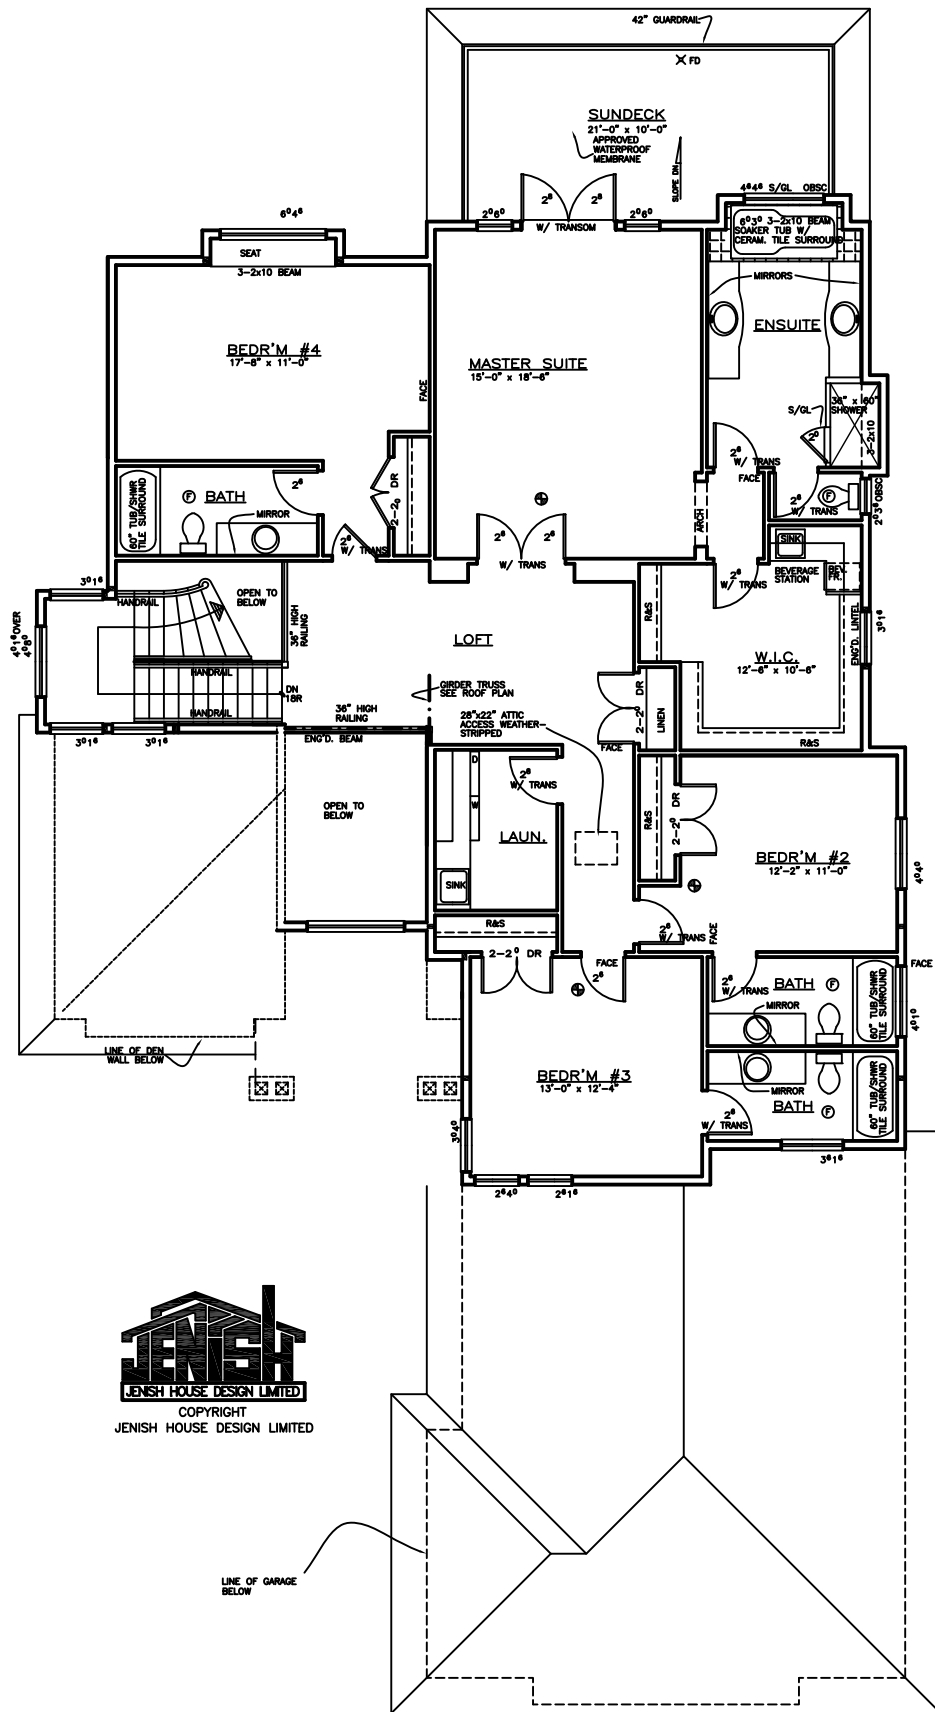

LINE OF GARAGE BELOW

**SECOND FLOOR PLAN**  
1798 SQ.FT.  
9' CLG.