





FRONT ELEVATION 62

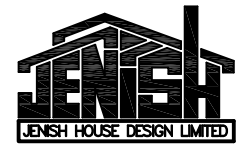

COPYRIGHT
JENISH HOUSE DESIGN LIMITED




REAR ELEVATION

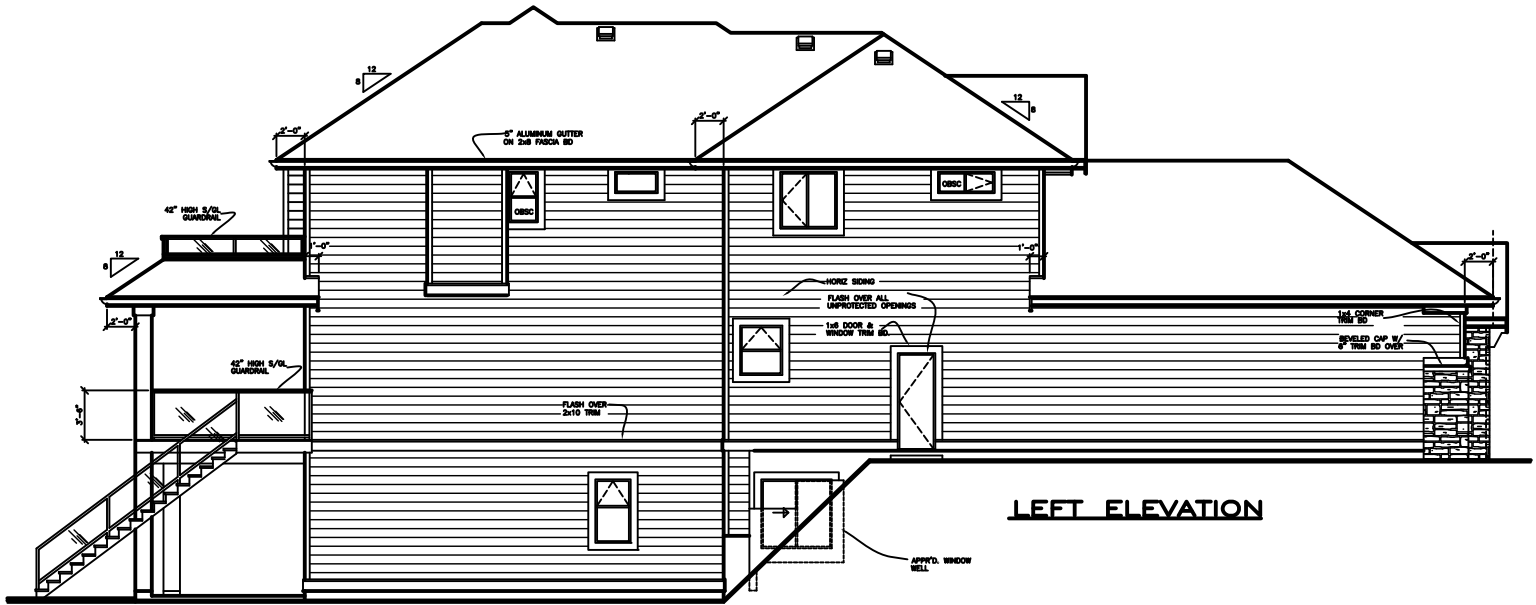



LEFT ELEVATION

NOTE:
GLASS AREA MAY NEED TO BE
REDUCED DUE TO LIMITING DISTANCE
CONFORM WITH LOCAL BY LAWS &
BUILDING CODE.

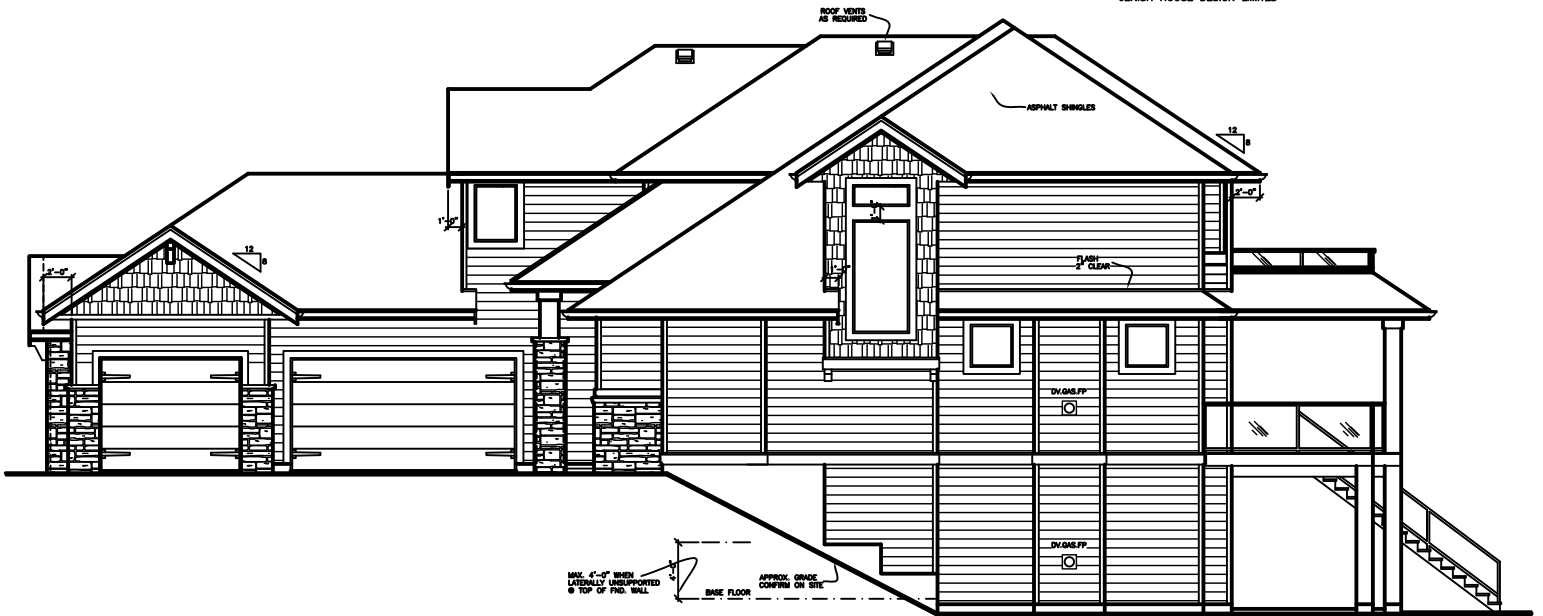

RIGHT ELEVATION

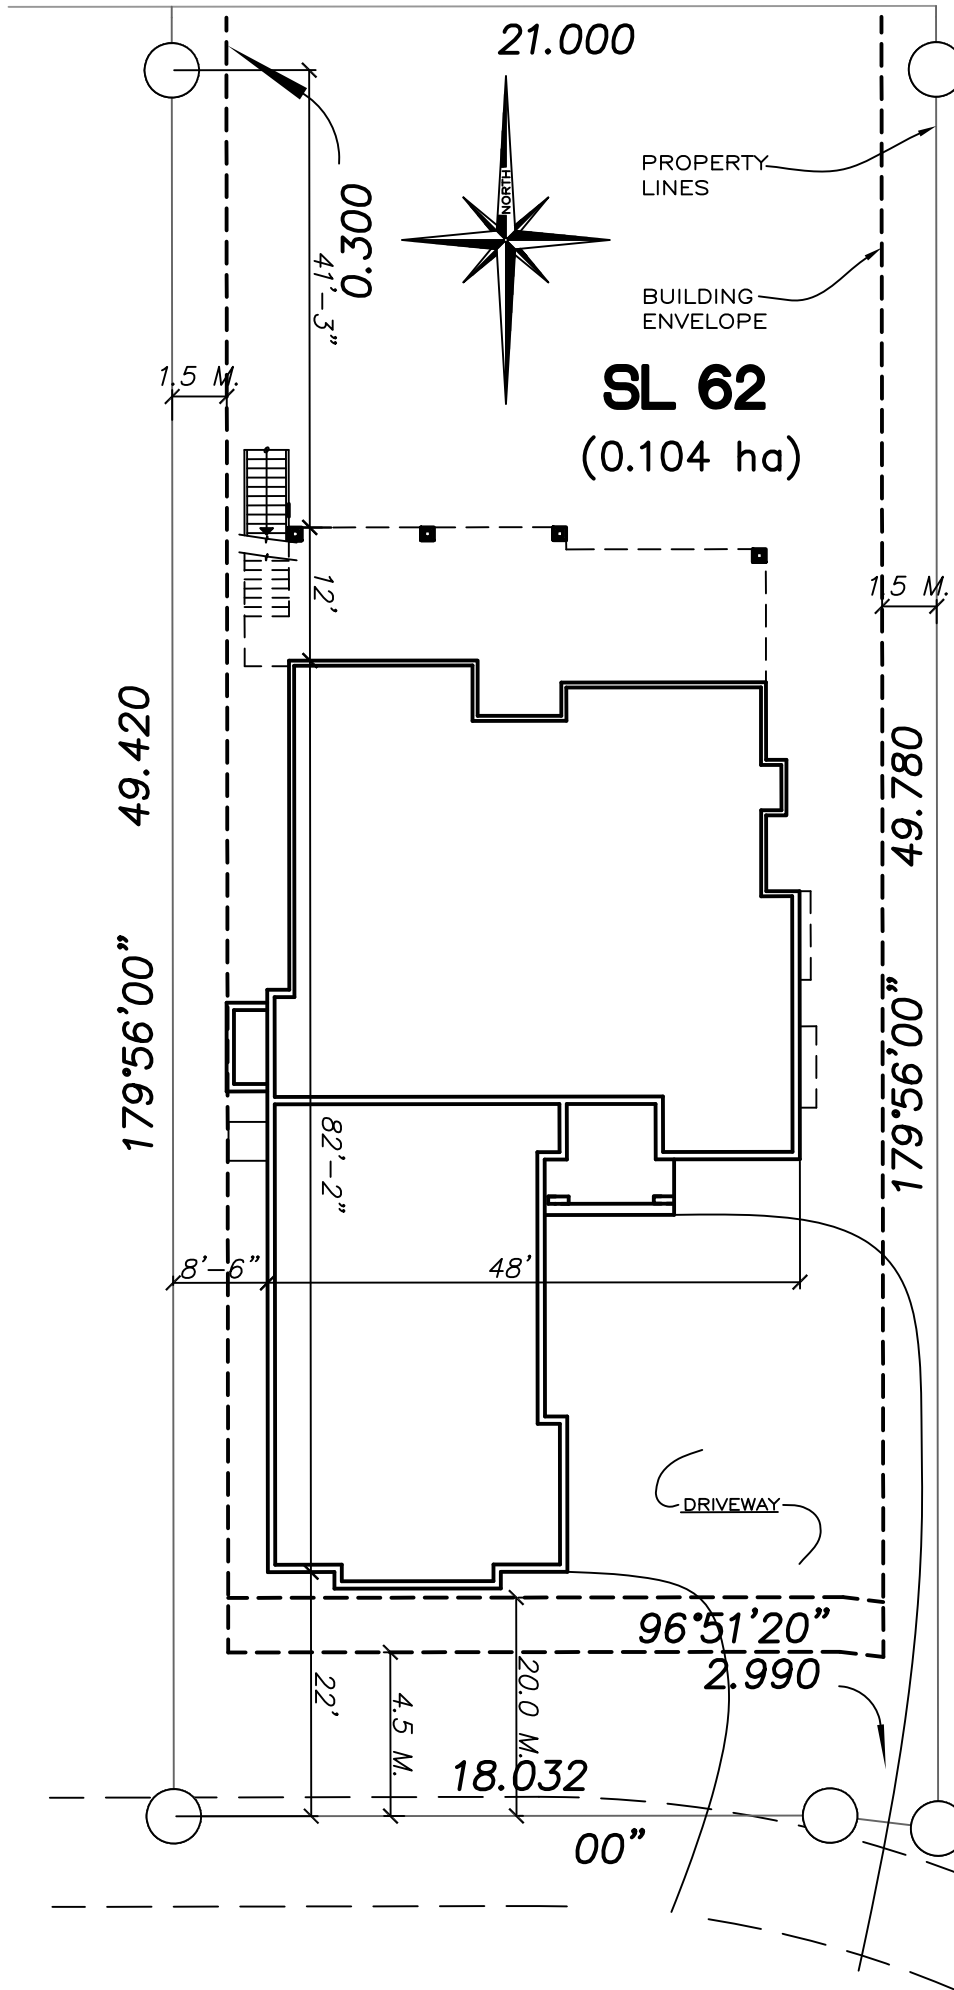

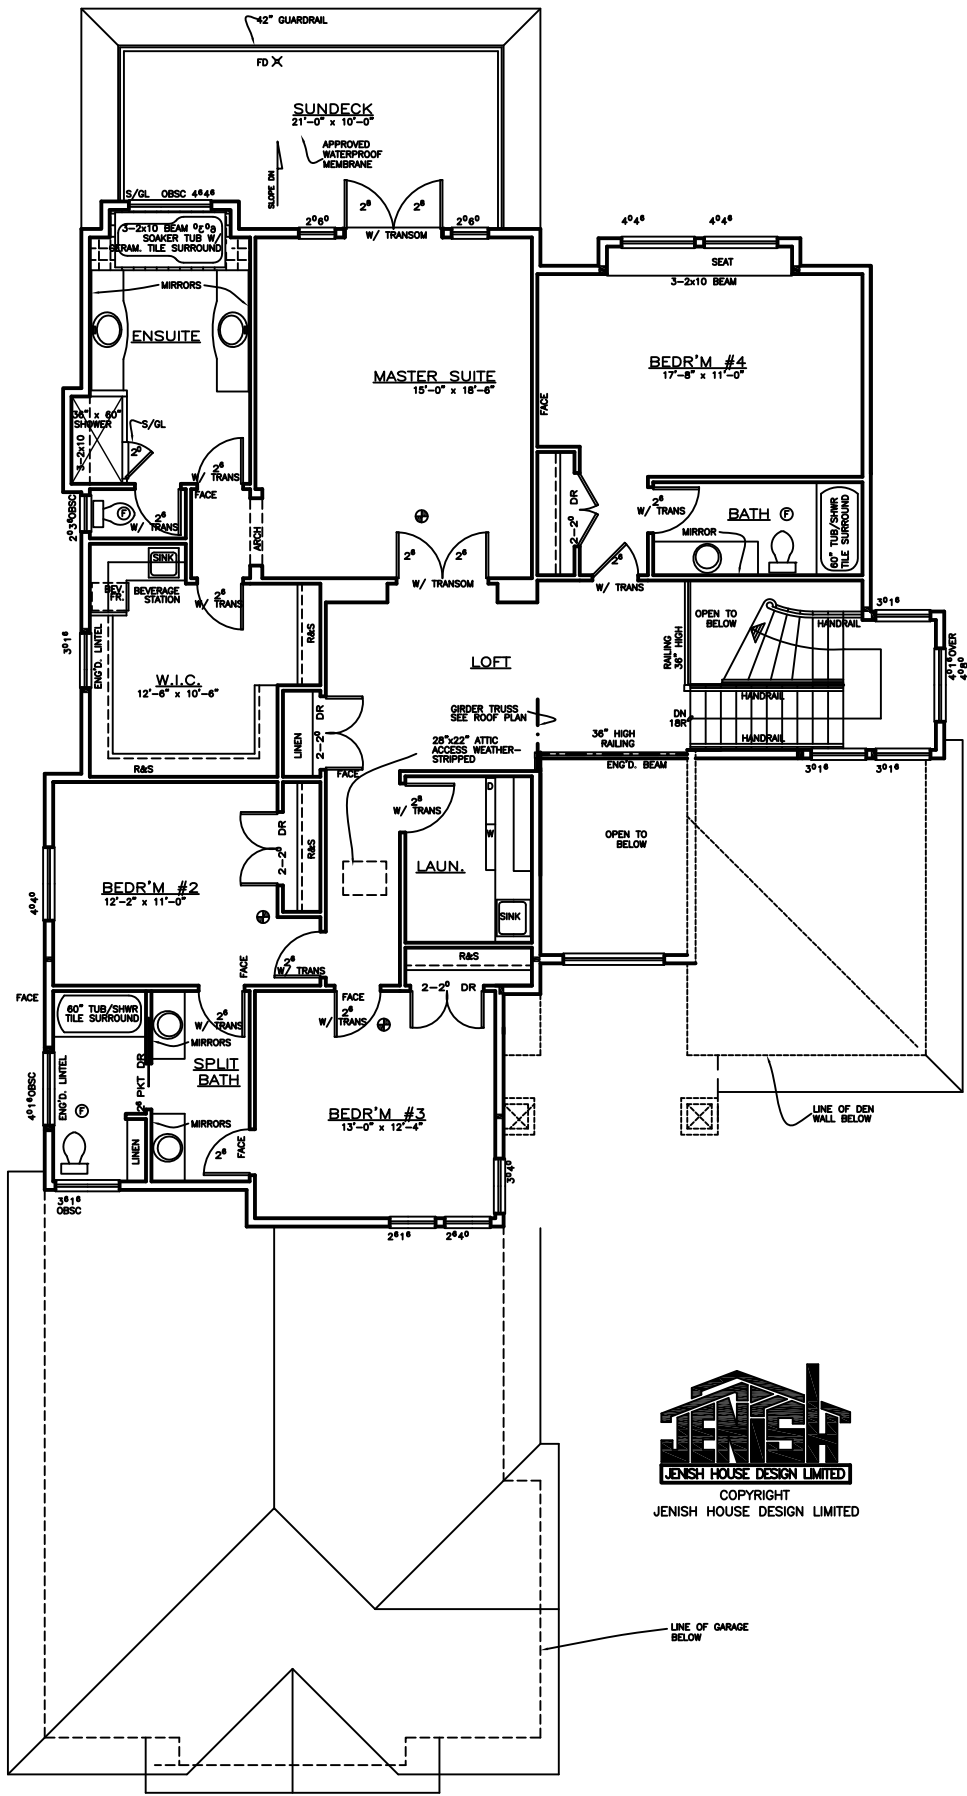

SECOND FLOOR PLAN
 1753 SQ.FT.
 9' CLG.